

G1

Qty: 1 (one)
final site conditions per
landscape improvements

G2

Qty: 2 (two)

D1

Qty: 6 (six) of 7
w/Maine Scenic Byways

D1

Qty: 1 (one) of 7

D2


Qty: 7 (seven)

SC
1

System Components 1

Scale: 3/8" = 1'-0"



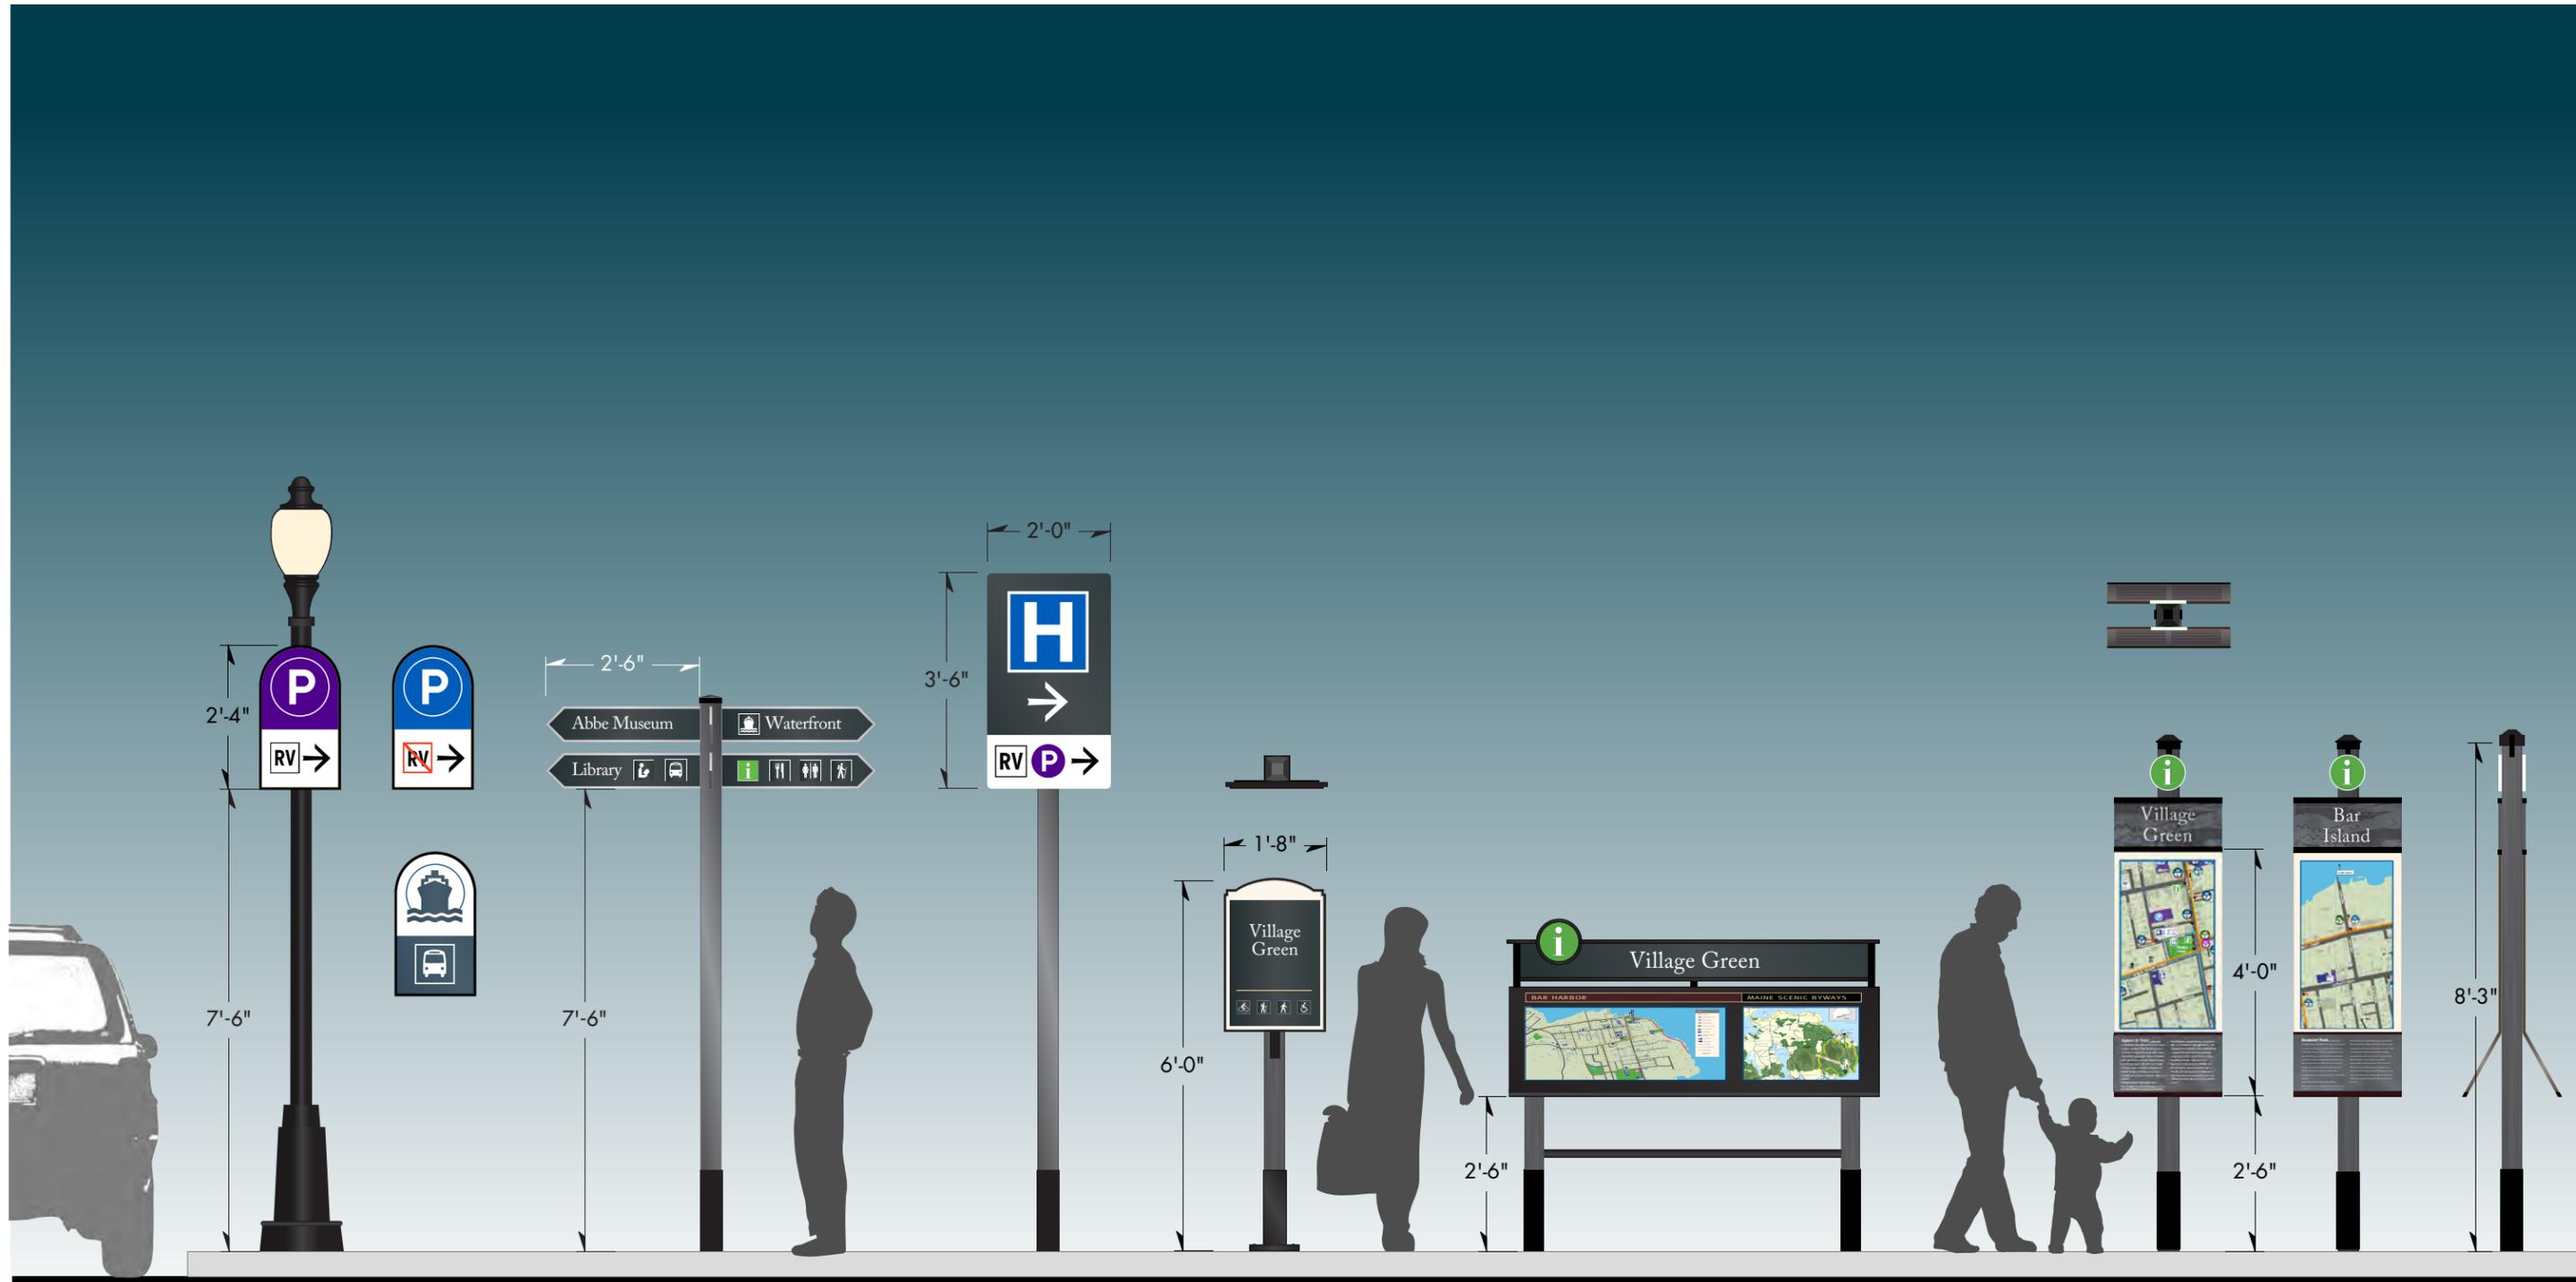

P1 Qty: 12 (twelve)

D3 Qty: 13 (thirteen)

D4 Qty: 2 (two)

B2 Qty: 5 (five)

V1 Qty: 3 (three)

V2 Qty: 4 (four)

SC 2 System Components 2
Scale: 3/8" = 1'-0"