



TOWN OF BAR HARBOR
HANCOCK CO. MAINE





LEGEND


- Parcel Boundary
 - Right of Way
 - Historical Parcel Line
 - Stream
 - Lake or Pond
 - Building
 - Match Line
 - Zoning District Boundary
 - 911 Property Address
- FEMA DISTRICT**
- A
 - VE
 - AE
 - X

LOCATION

| | | | | |
|-----|-----|-----|-----|-----|
| 226 | 227 | 228 | 229 | 230 |
| 234 | 235 | 236 | 237 | 238 |
| 242 | 243 | 244 | 245 | 246 |
| | | 248 | 249 | 250 |
| | | | 255 | 256 |

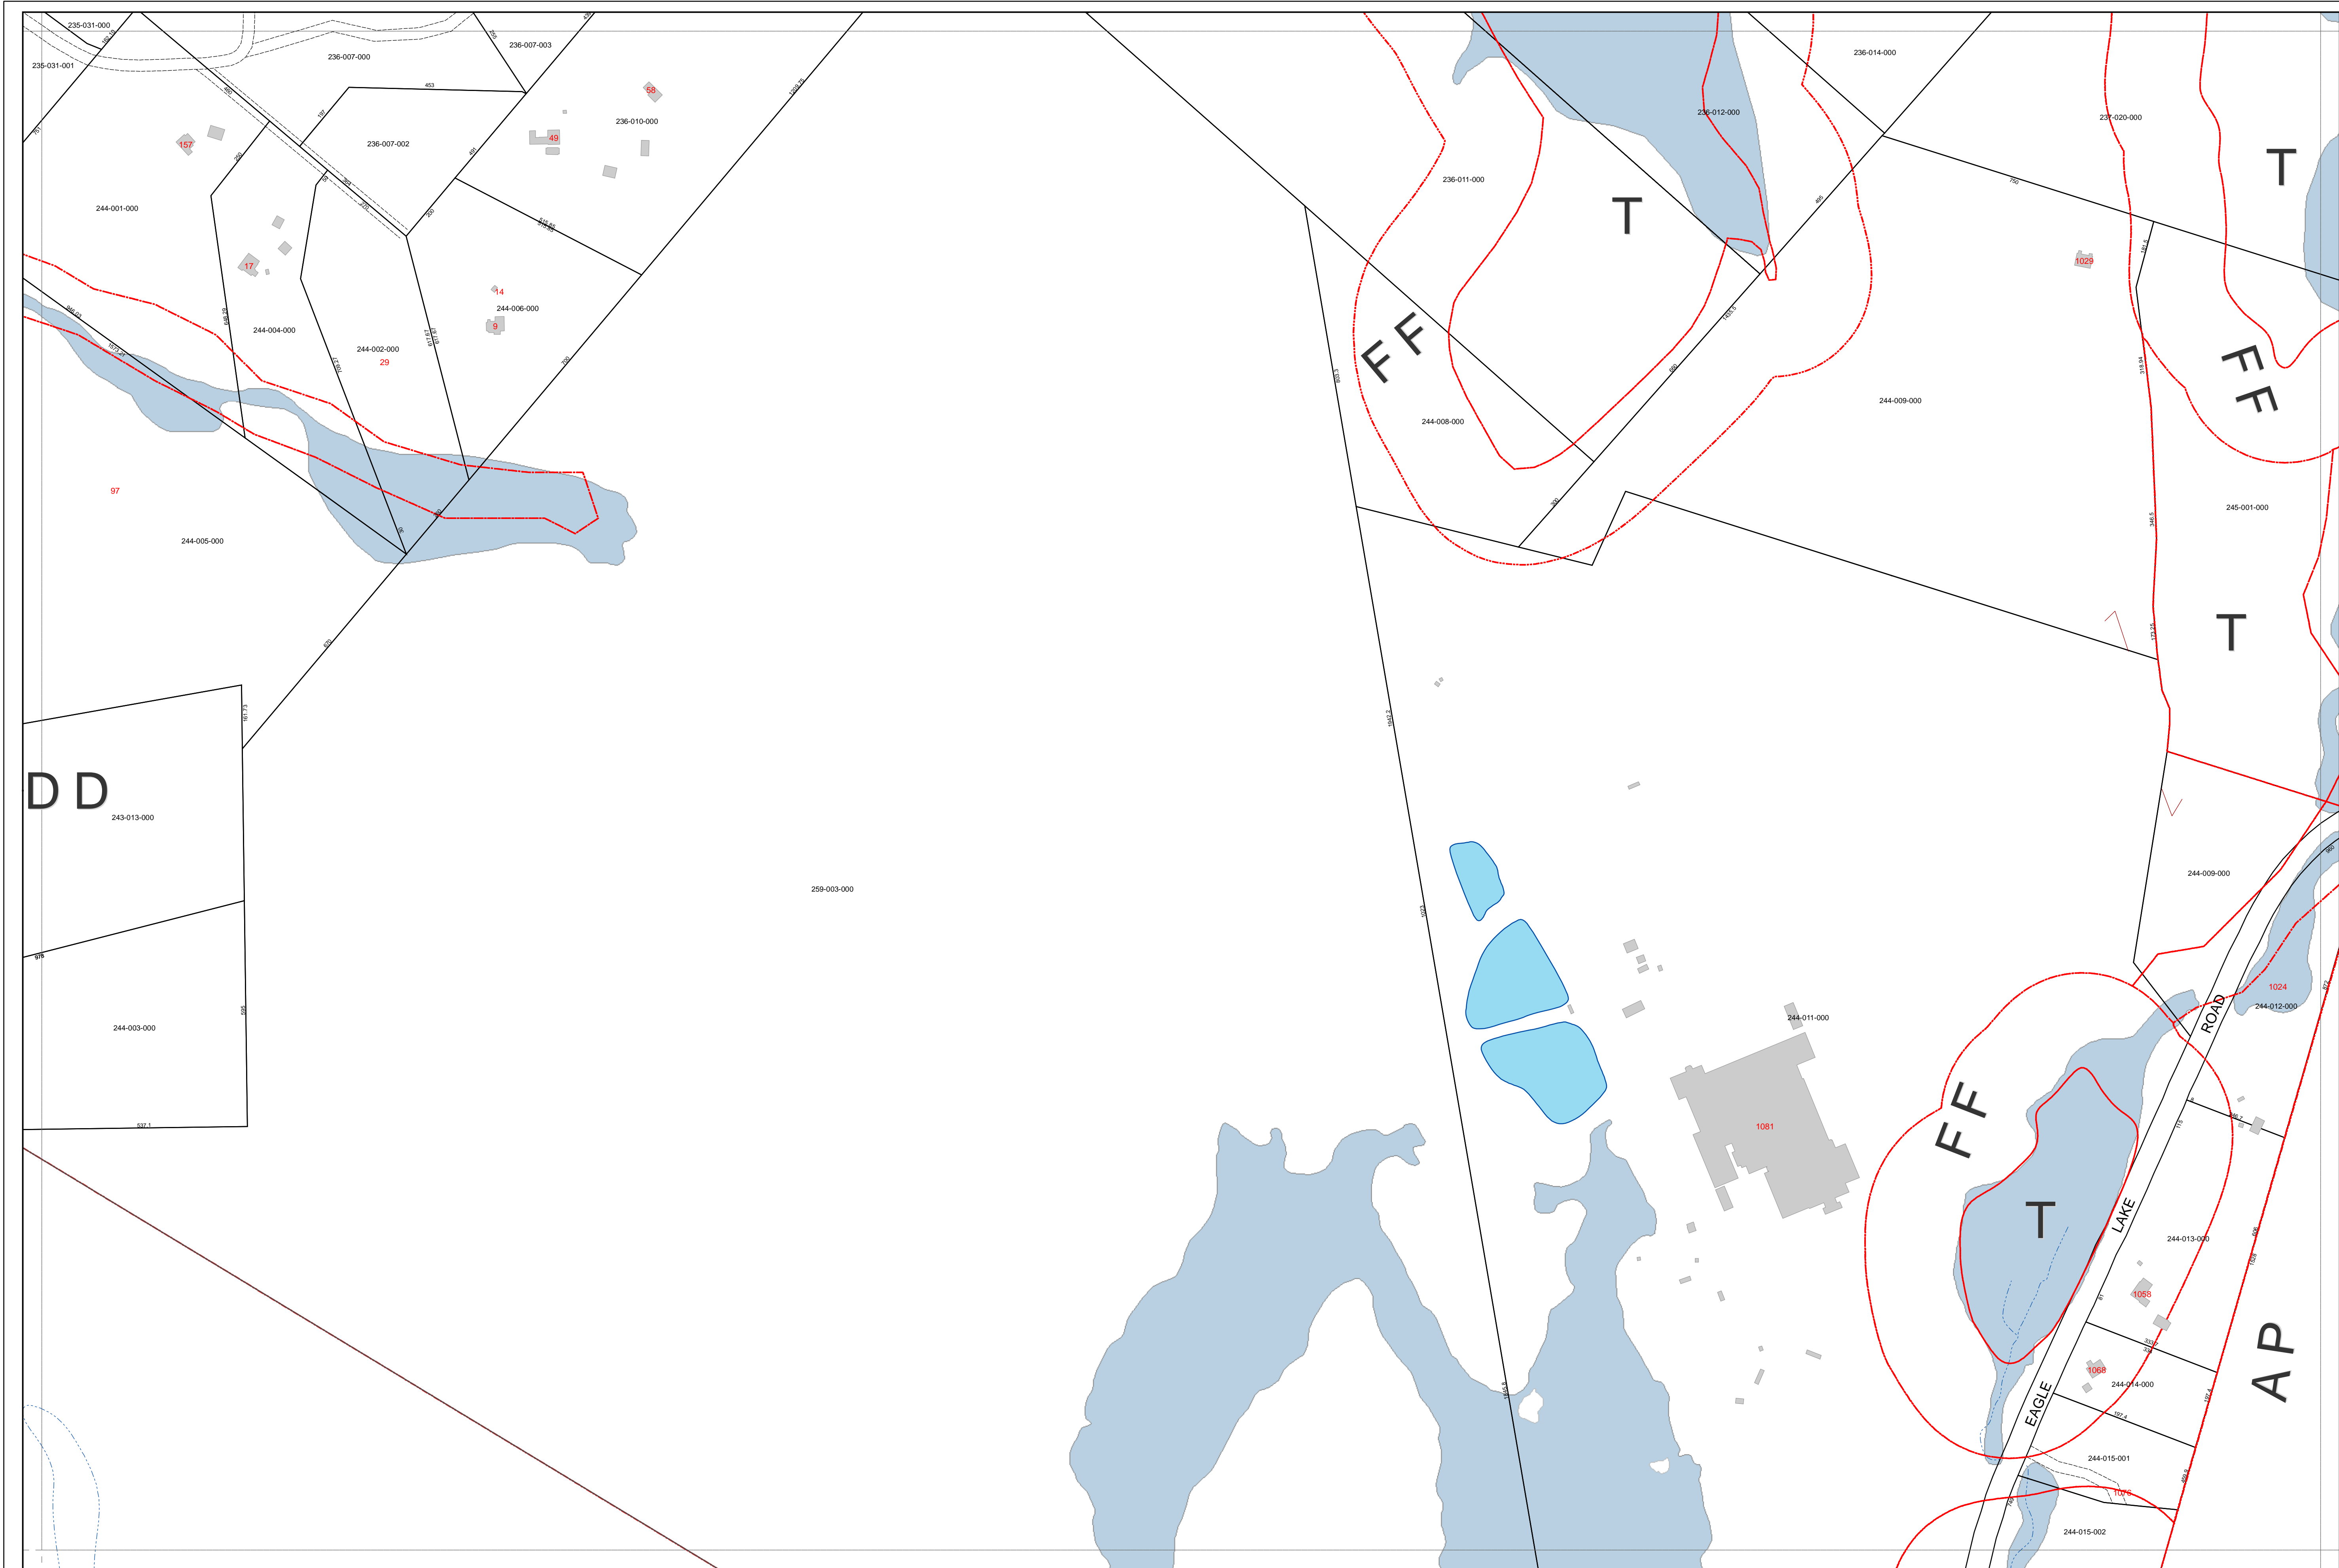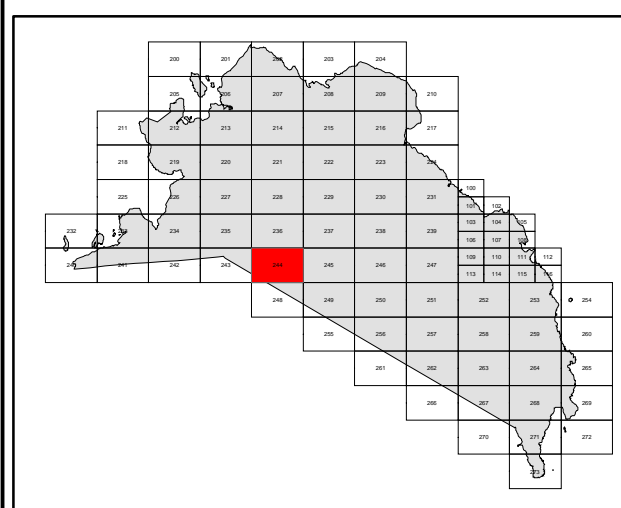

DISCLAIMER
Tax maps are compiled from aerial photography, existing surveys, deeds, and landowner's descriptions. They are to be used for assessment purposes only, and not for conveyance.

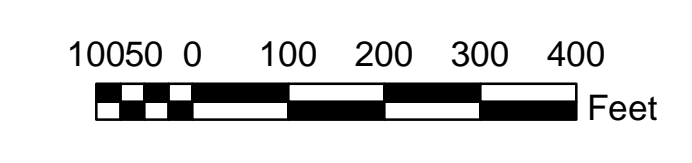

Effective 4/1/2019

2019
244