




TOWN OF
BAR HARBOR
HANCOCK CO.
MAINE


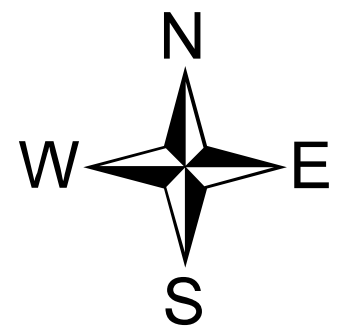


LEGEND

- Parcel Boundary
 - Right of Way
 - Historical Parcel Line
 - Stream
 - Lake or Pond
 - Building
 - Match Line
 - Zoning District Boundary
 - 911 Property Address
- FEMA DISTRICT**
- A
 - VE
 - AE
 - X


LOCATION

| | | | | |
|-----|-----|-----|-----|-----|
| 220 | 221 | 222 | 223 | 224 |
| 227 | 228 | 229 | 230 | 231 |
| 235 | 236 | 237 | 238 | 239 |
| 243 | 244 | 245 | 246 | 247 |
| 248 | 249 | 250 | 251 | |

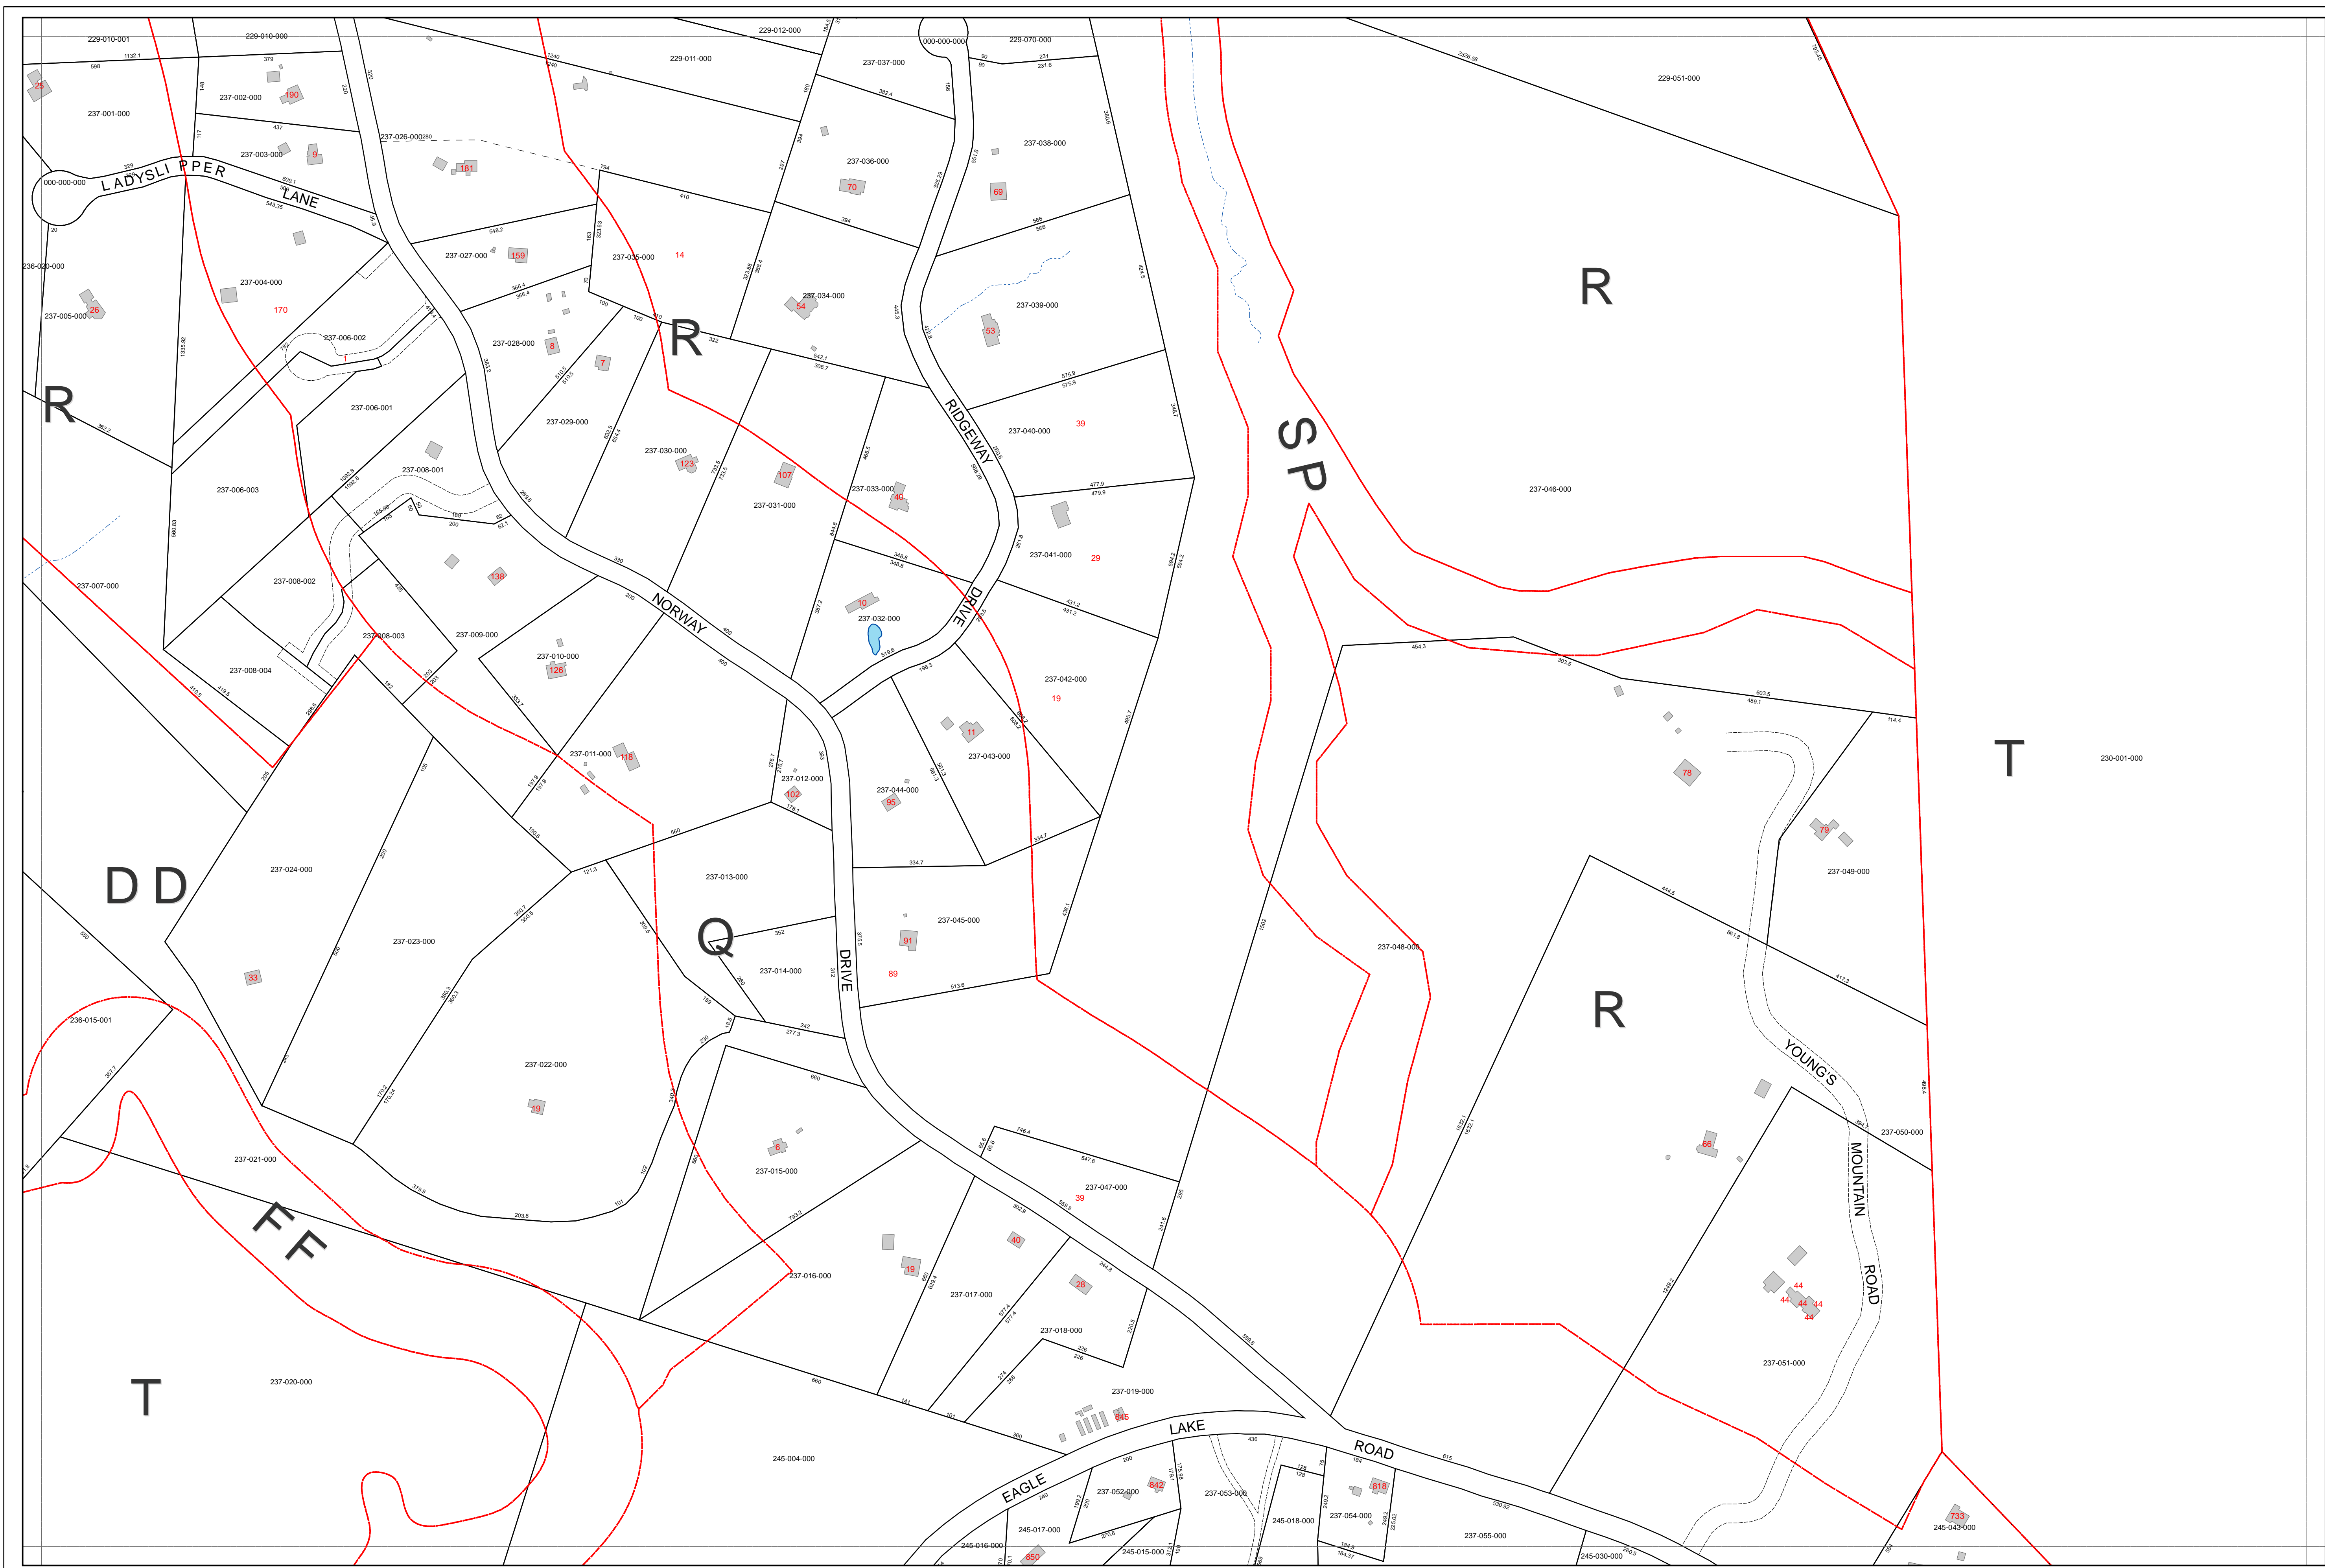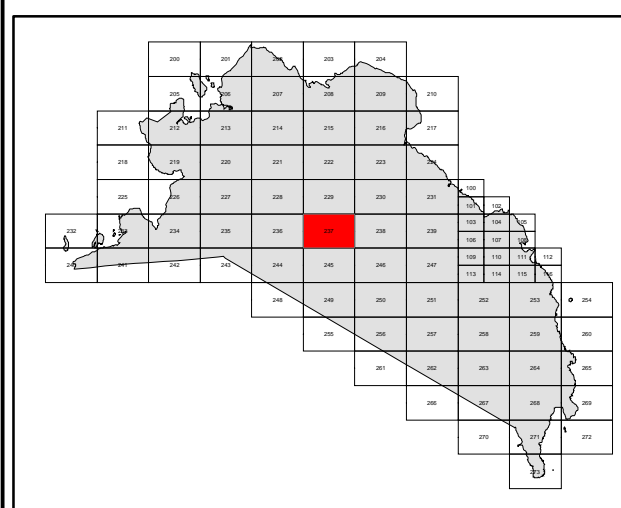

DISCLAIMER
Tax maps are compiled from aerial photography, existing surveys, deeds, and landowner's descriptions. They are to be used for assessment purposes only, and not for conveyance.

Printed: 4/1/2011

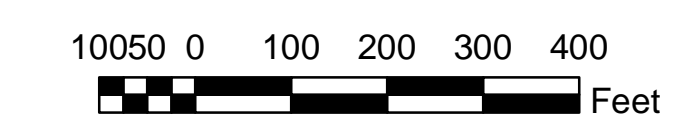

2011
Map 237