




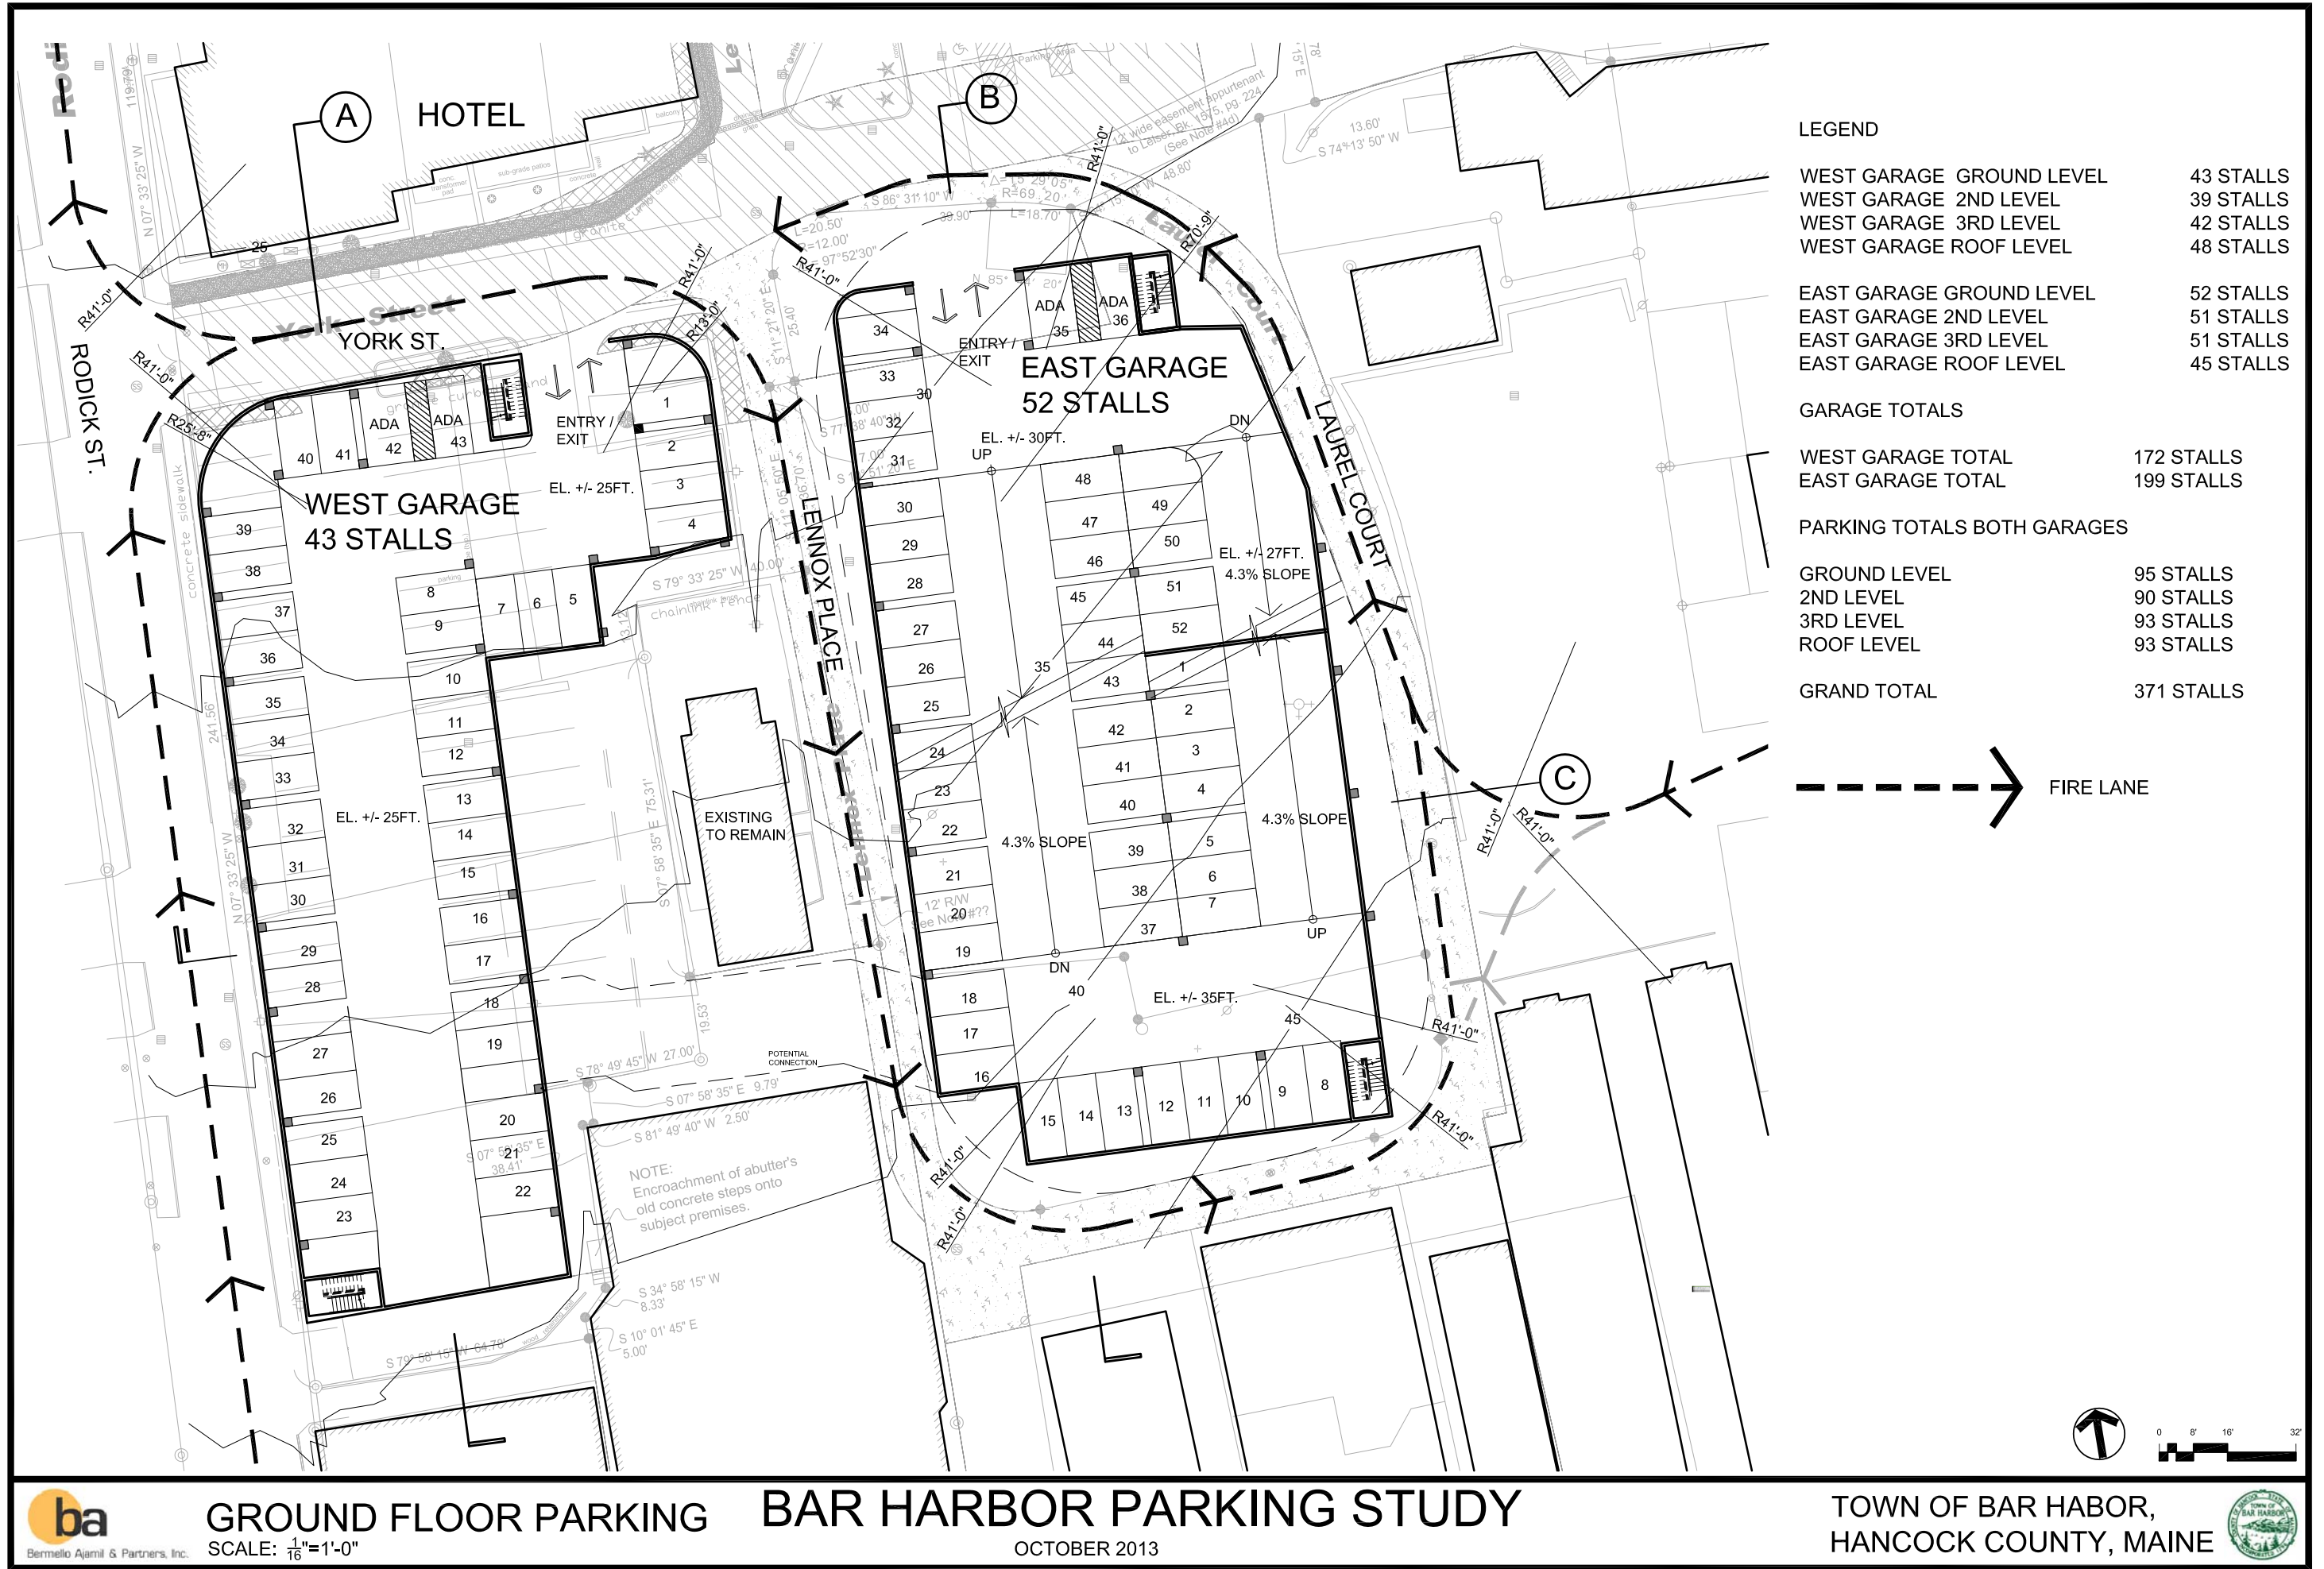

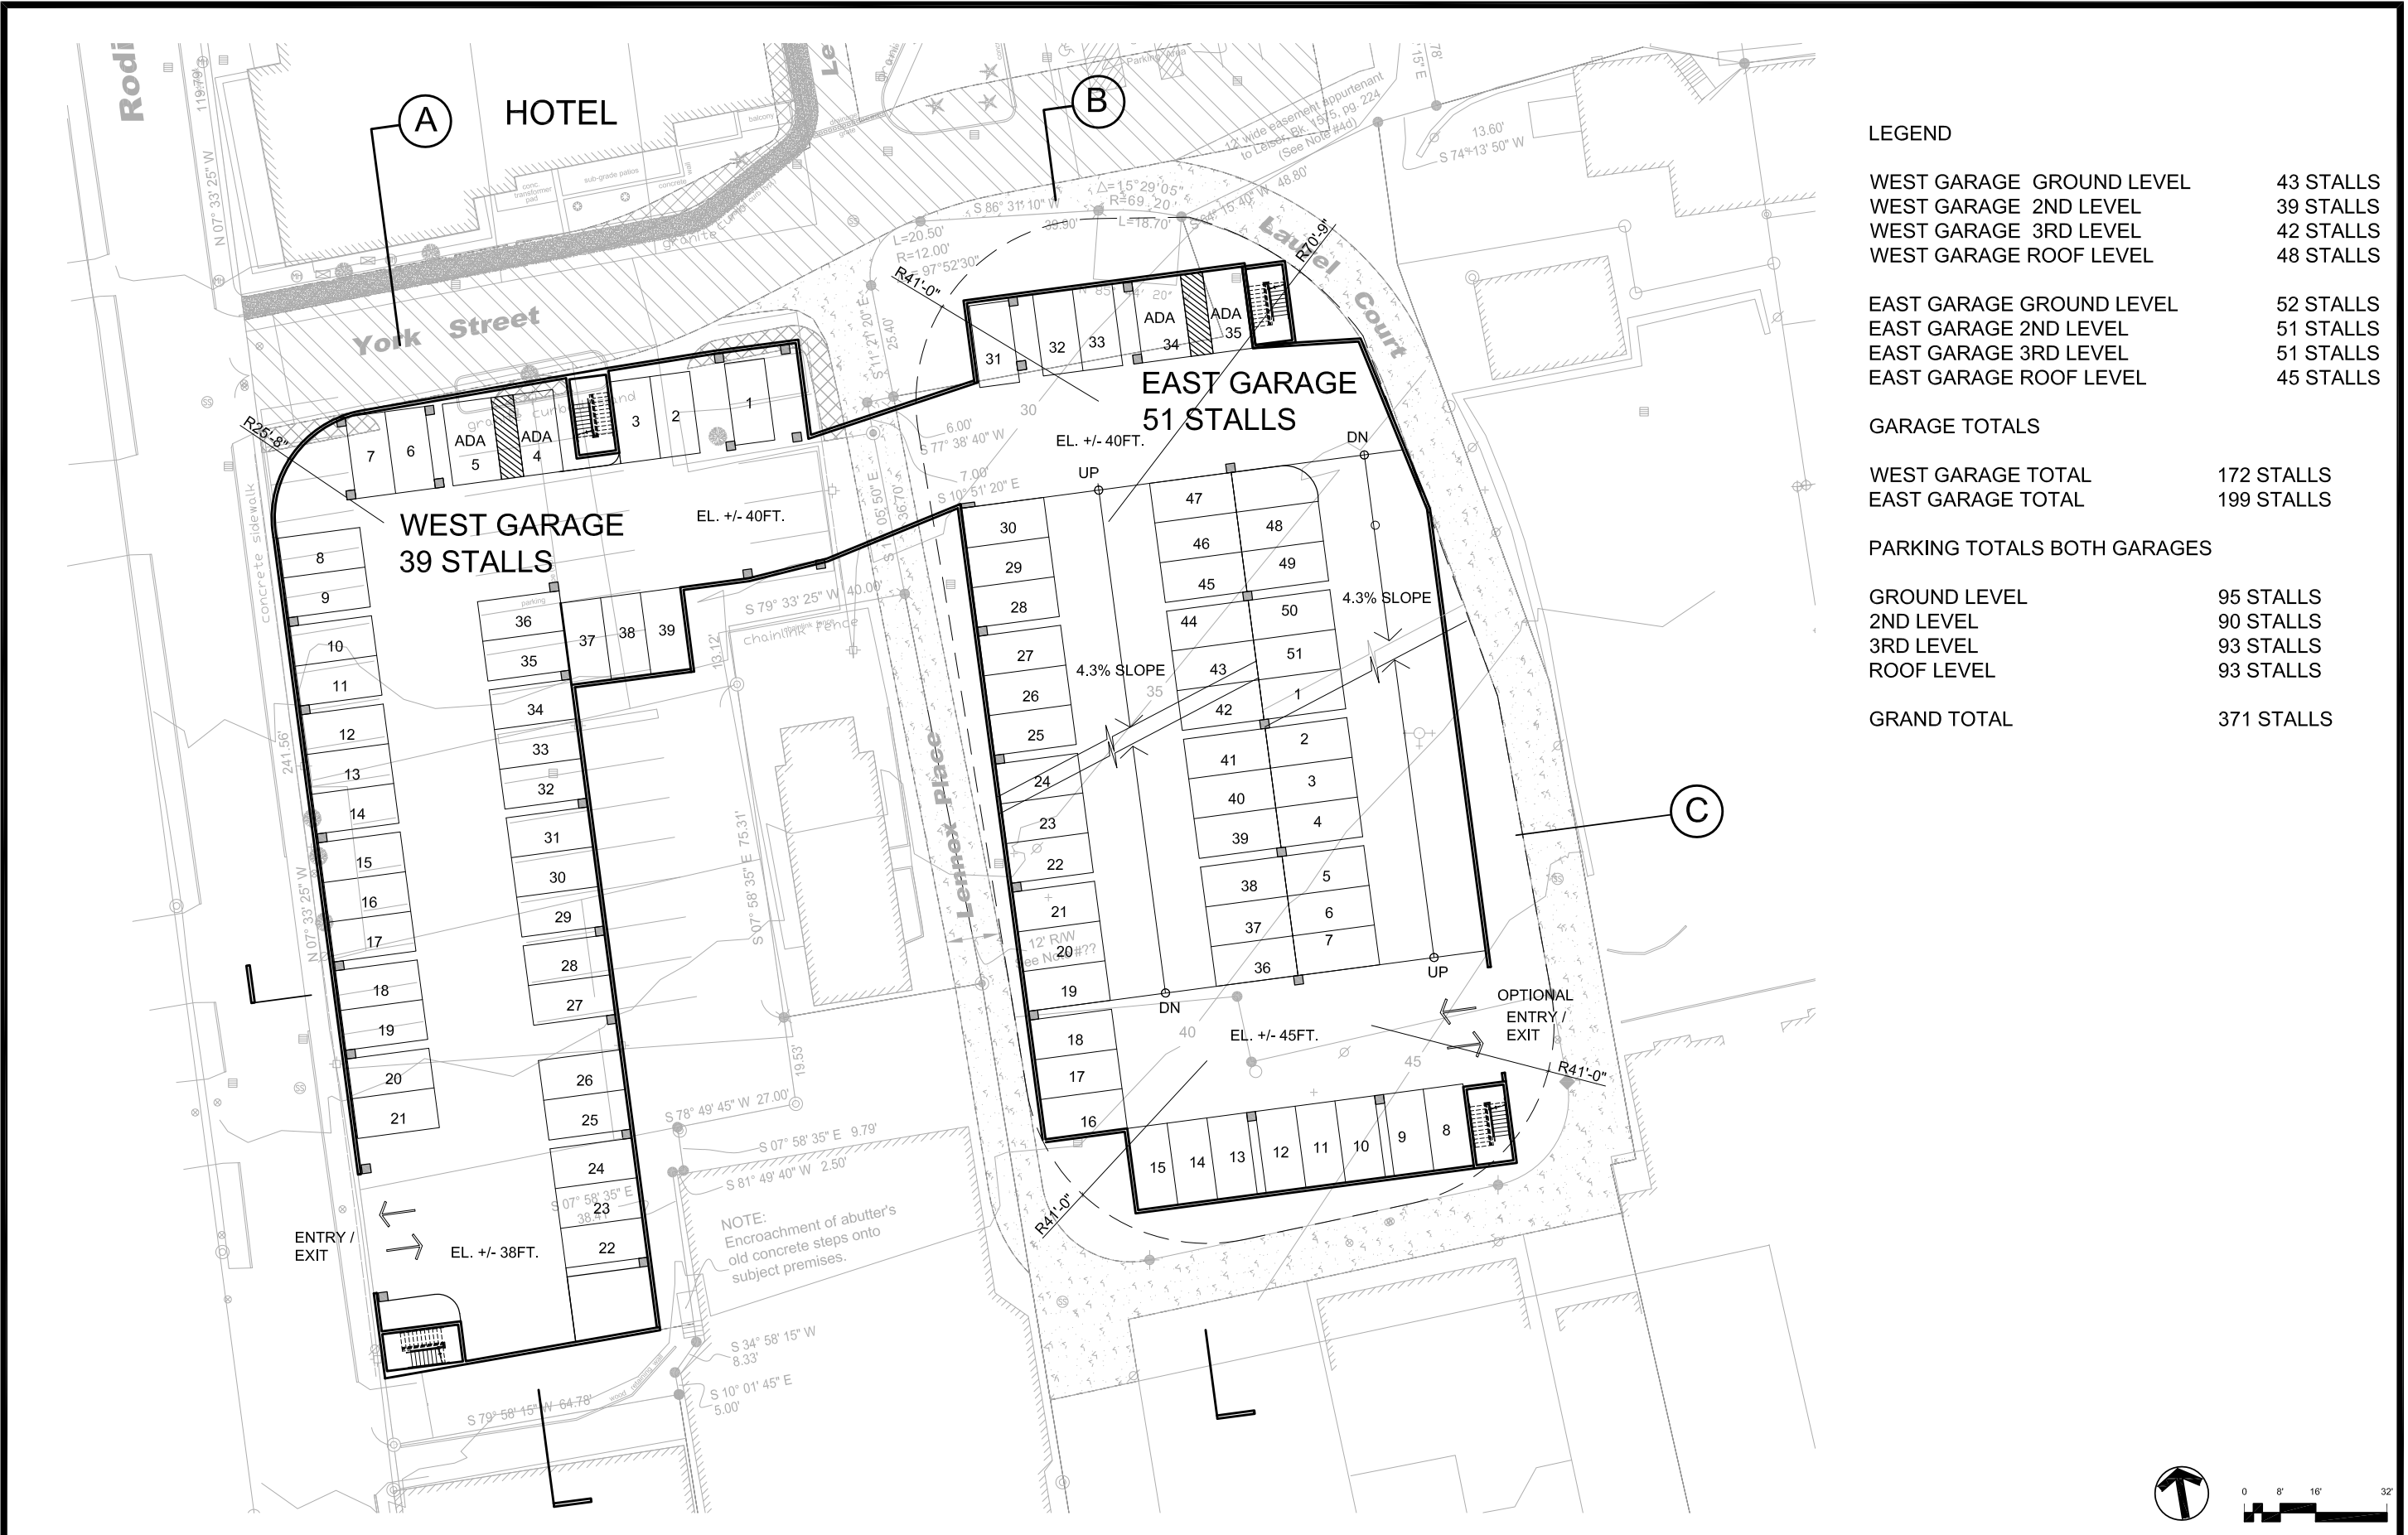

LEGEND		
WEST GARAGE	GROUND LEVEL	43 STALLS
WEST GARAGE	2ND LEVEL	39 STALLS
WEST GARAGE	3RD LEVEL	42 STALLS
WEST GARAGE	ROOF LEVEL	48 STALLS
EAST GARAGE	GROUND LEVEL	52 STALLS
EAST GARAGE	2ND LEVEL	51 STALLS
EAST GARAGE	3RD LEVEL	51 STALLS
EAST GARAGE	ROOF LEVEL	45 STALLS
GARAGE TOTALS		
WEST GARAGE TOTAL		172 STALLS
EAST GARAGE TOTAL		199 STALLS
PARKING TOTALS BOTH GARAGES		
GROUND LEVEL		95 STALLS
2ND LEVEL		90 STALLS
3RD LEVEL		93 STALLS
ROOF LEVEL		93 STALLS
GRAND TOTAL		371 STALLS

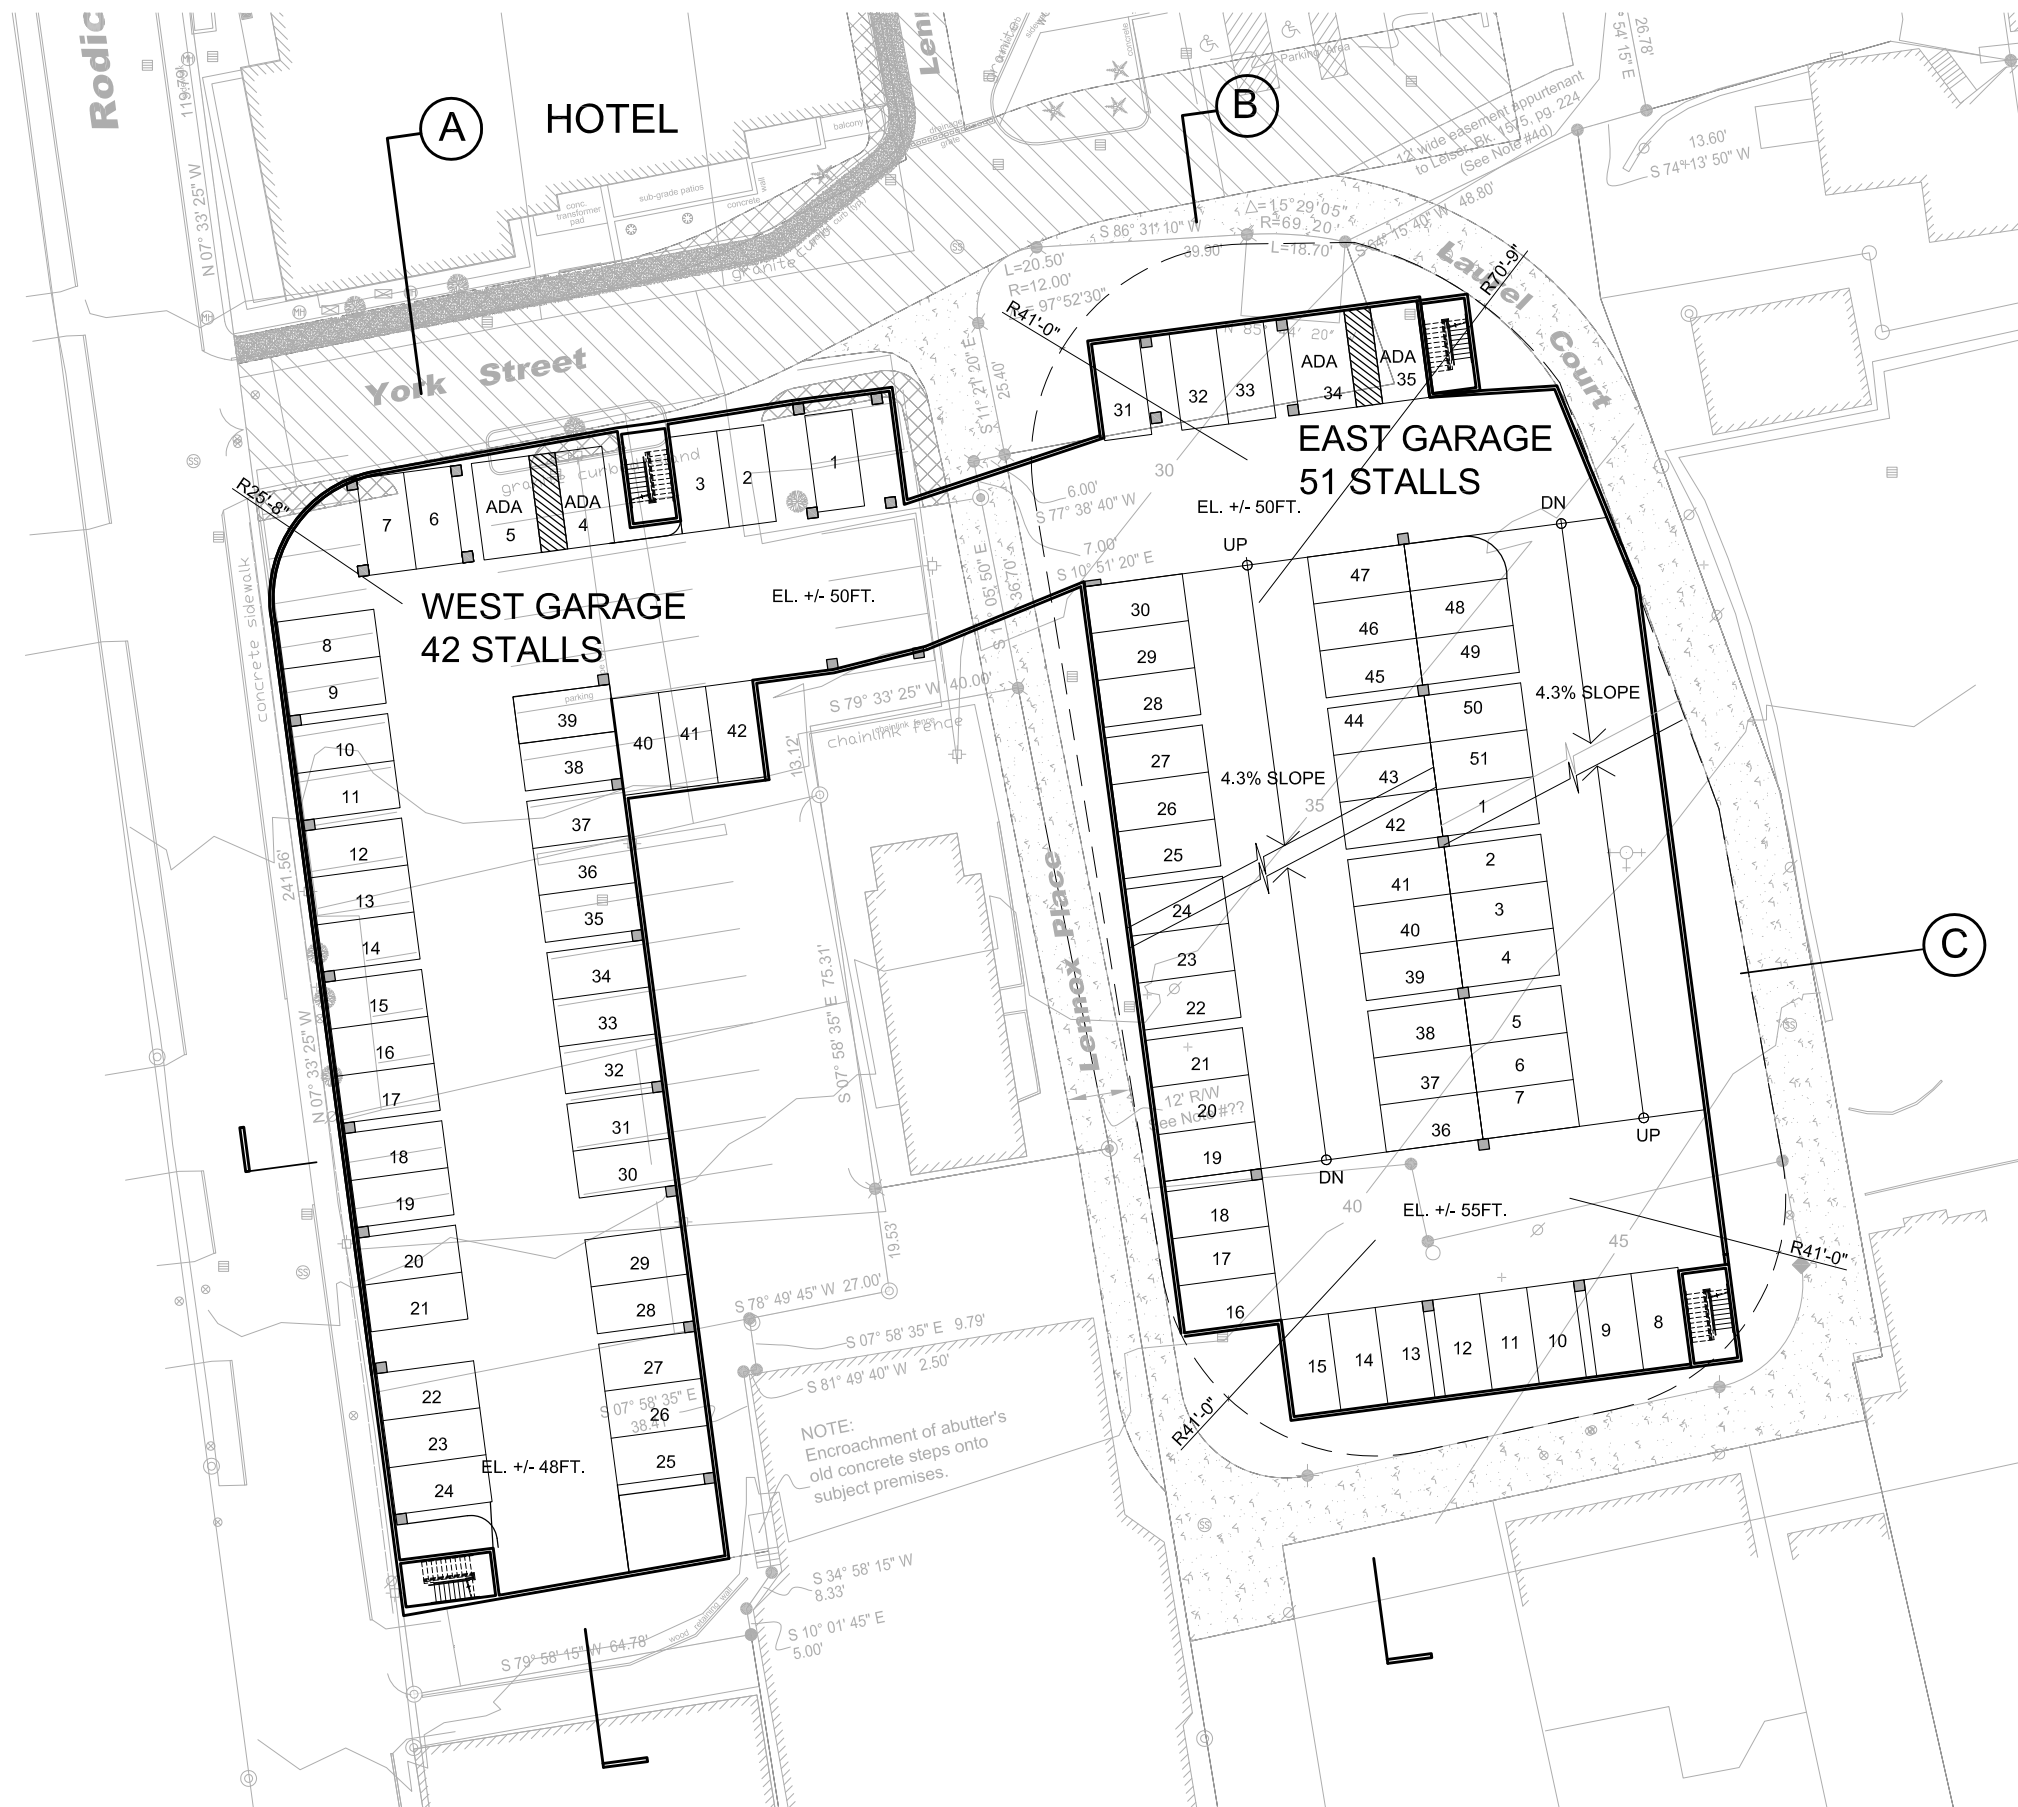

LEGEND

WEST GARAGE GROUND LEVEL	43 STALLS
WEST GARAGE 2ND LEVEL	39 STALLS
WEST GARAGE 3RD LEVEL	42 STALLS
WEST GARAGE ROOF LEVEL	48 STALLS

EAST GARAGE GROUND LEVEL	52 STALLS
EAST GARAGE 2ND LEVEL	51 STALLS
EAST GARAGE 3RD LEVEL	51 STALLS
EAST GARAGE ROOF LEVEL	45 STALLS


GARAGE TOTALS


WEST GARAGE TOTAL	172 STALLS
EAST GARAGE TOTAL	199 STALLS

PARKING TOTALS BOTH GARAGES


GROUND LEVEL	95 STALLS
2ND LEVEL	90 STALLS
3RD LEVEL	93 STALLS
ROOF LEVEL	93 STALLS

GRAND TOTAL	371 STALLS
-------------	------------

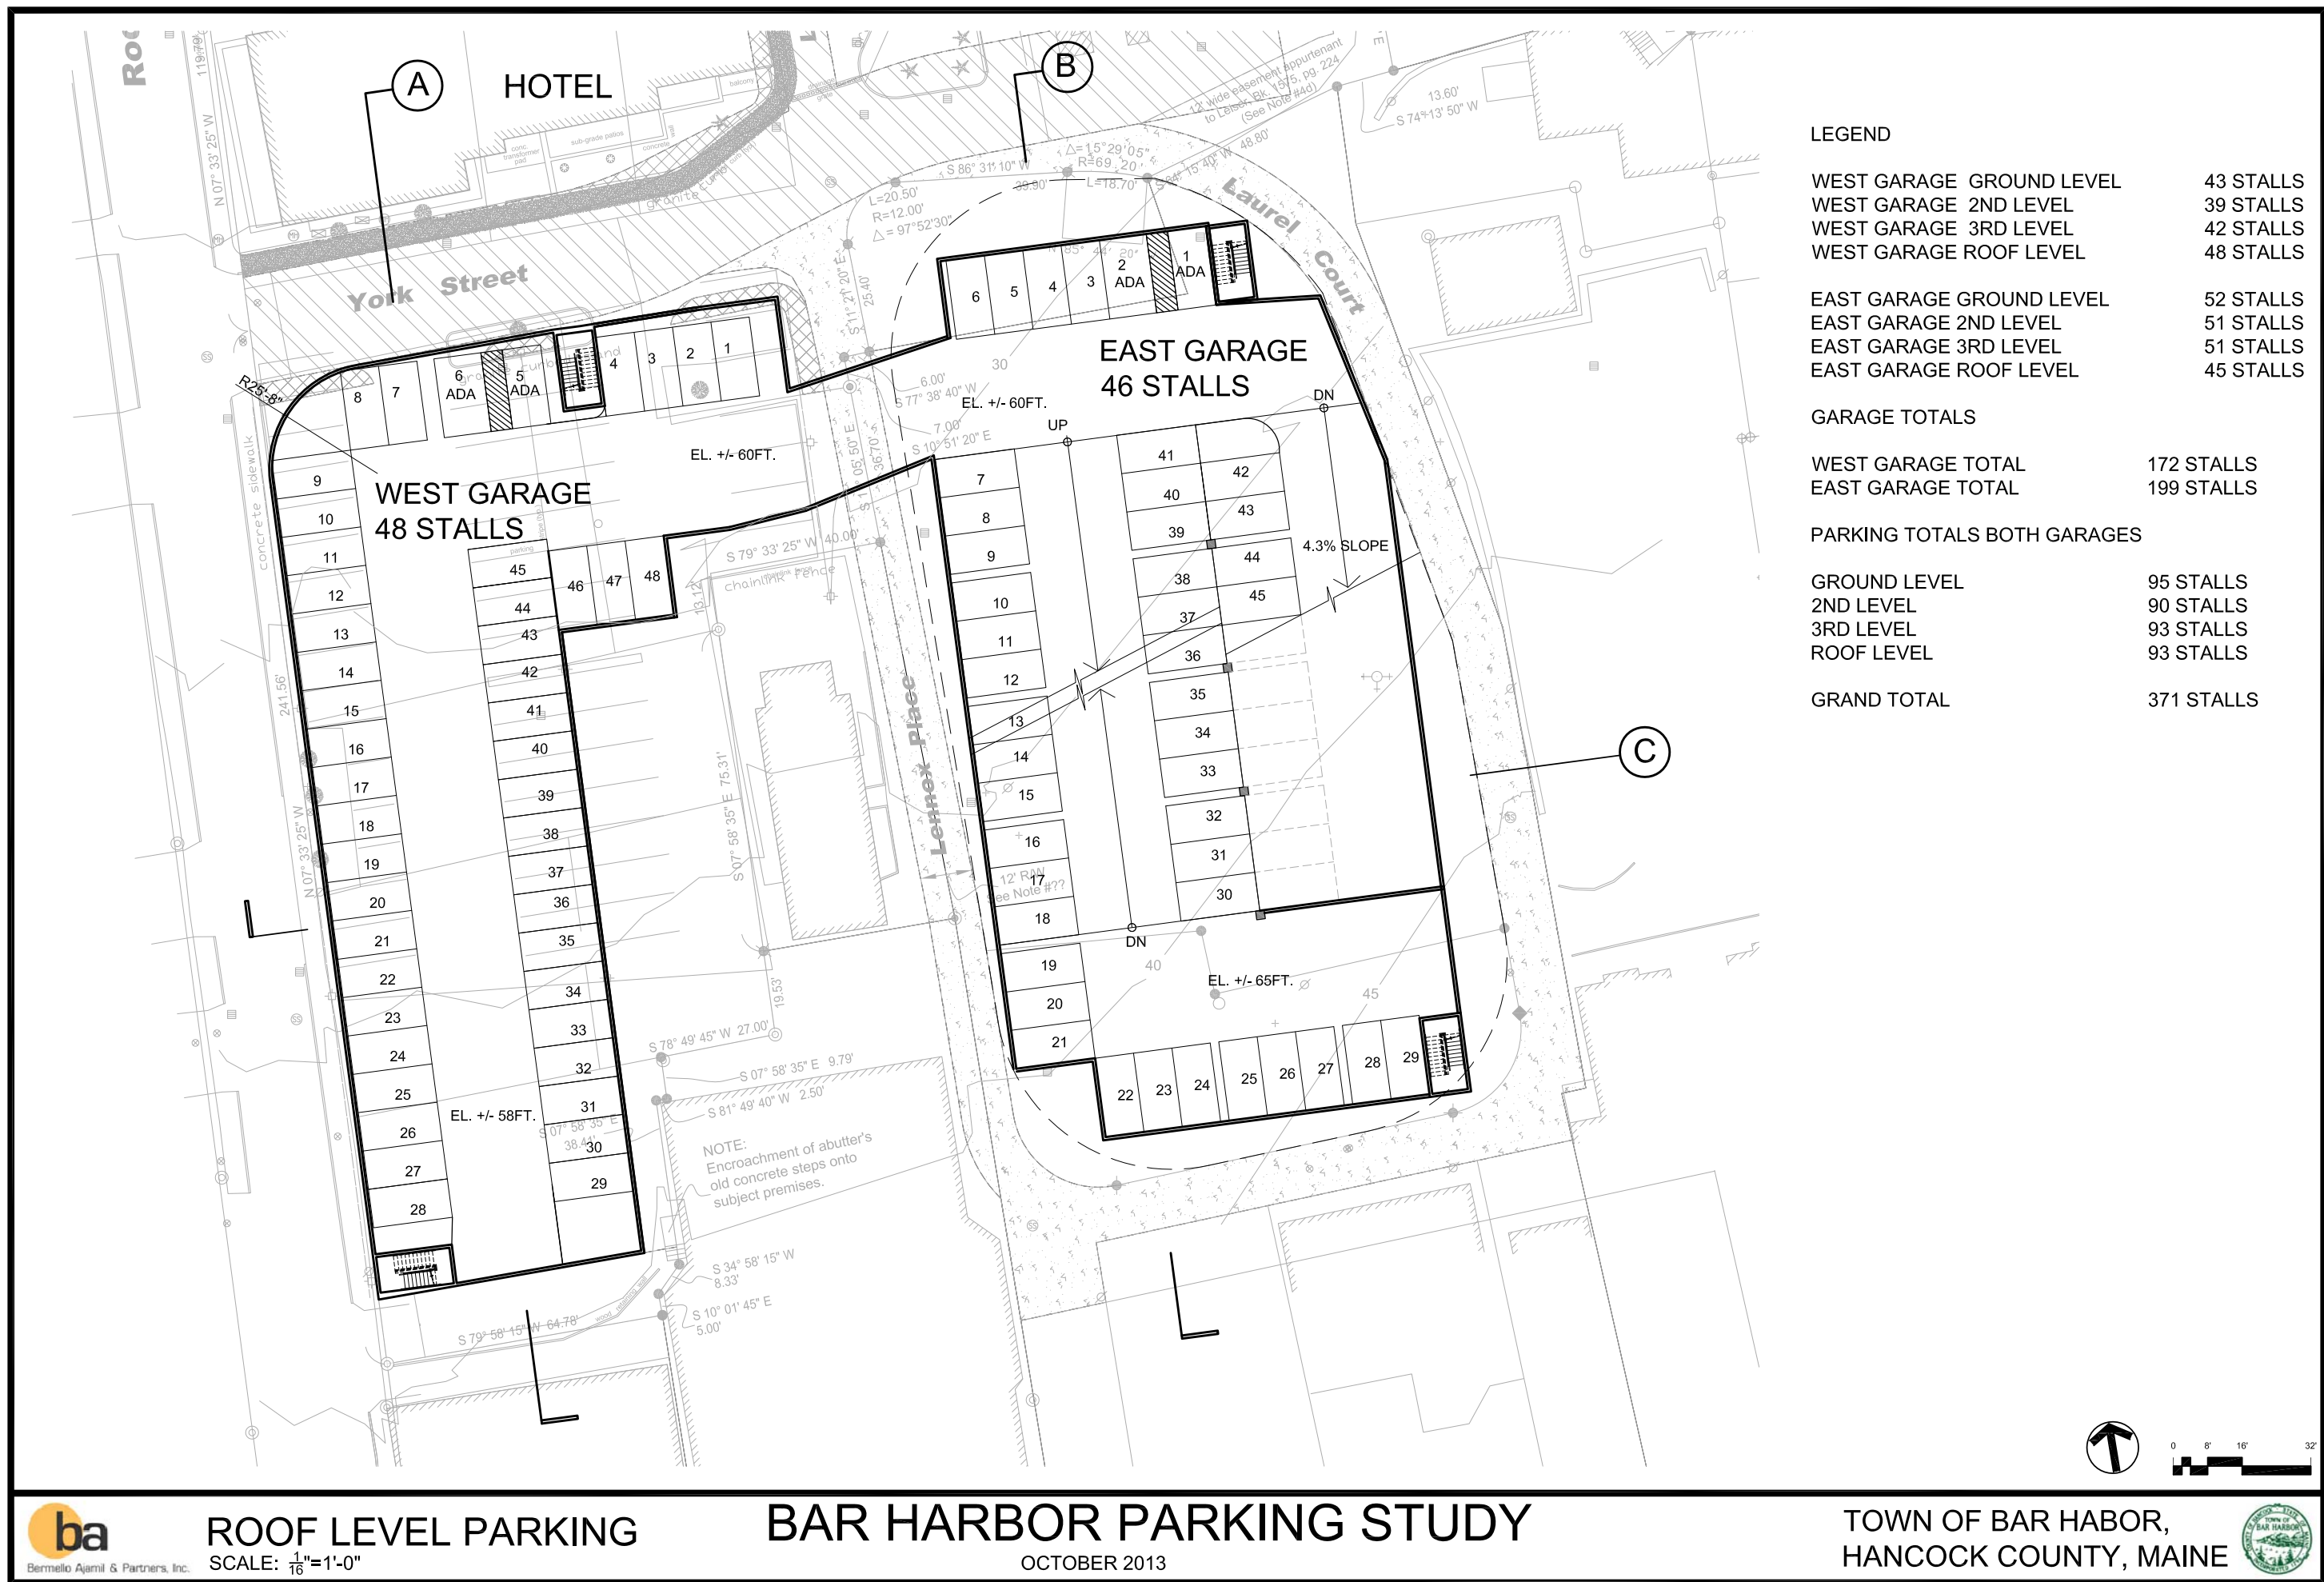


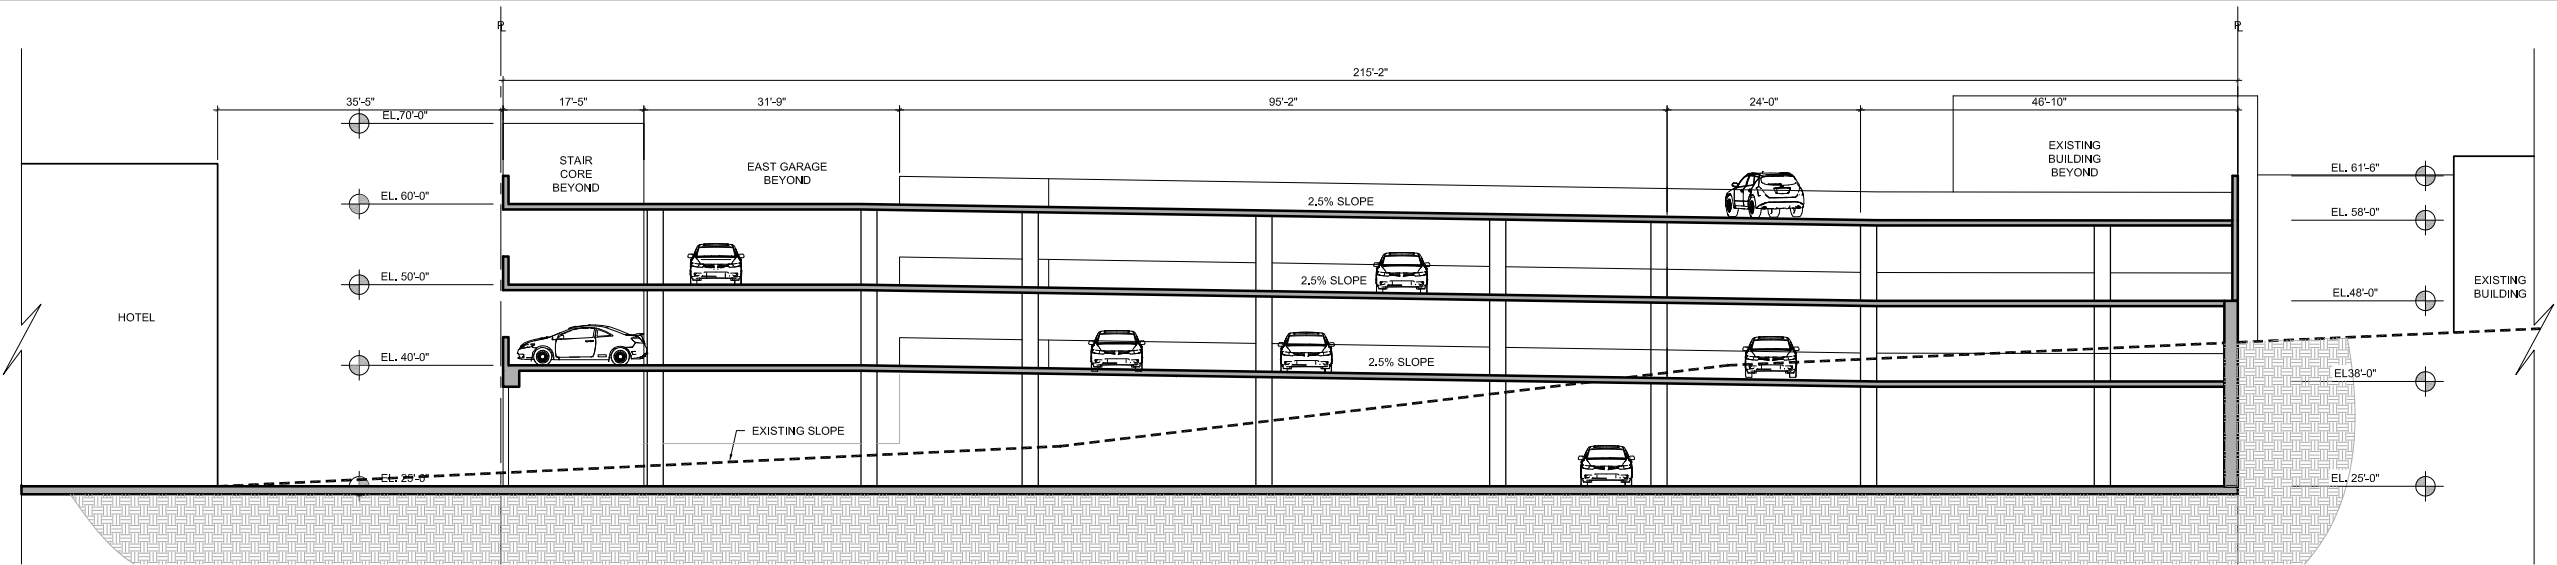


SECTION A

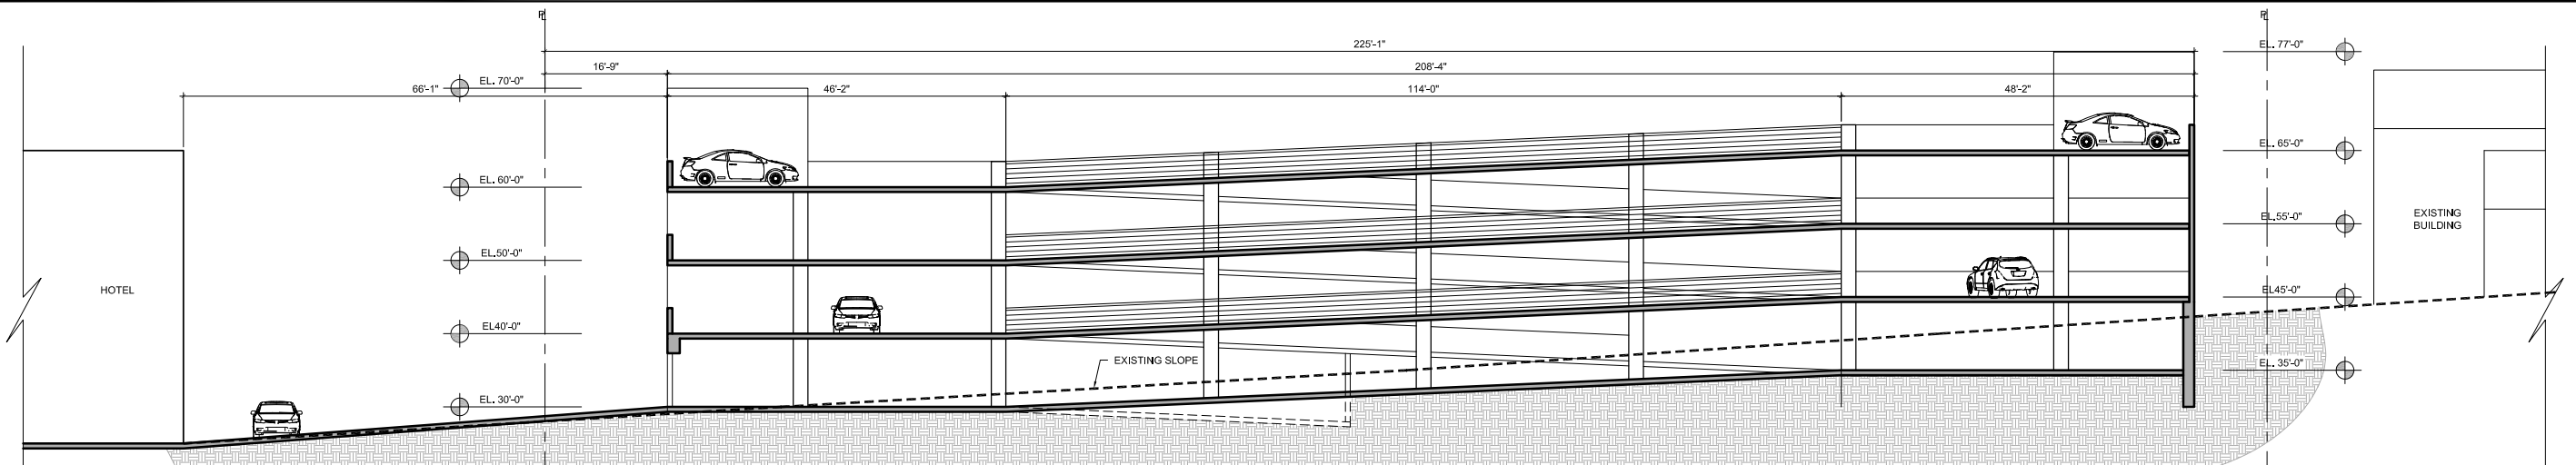

SECTION B

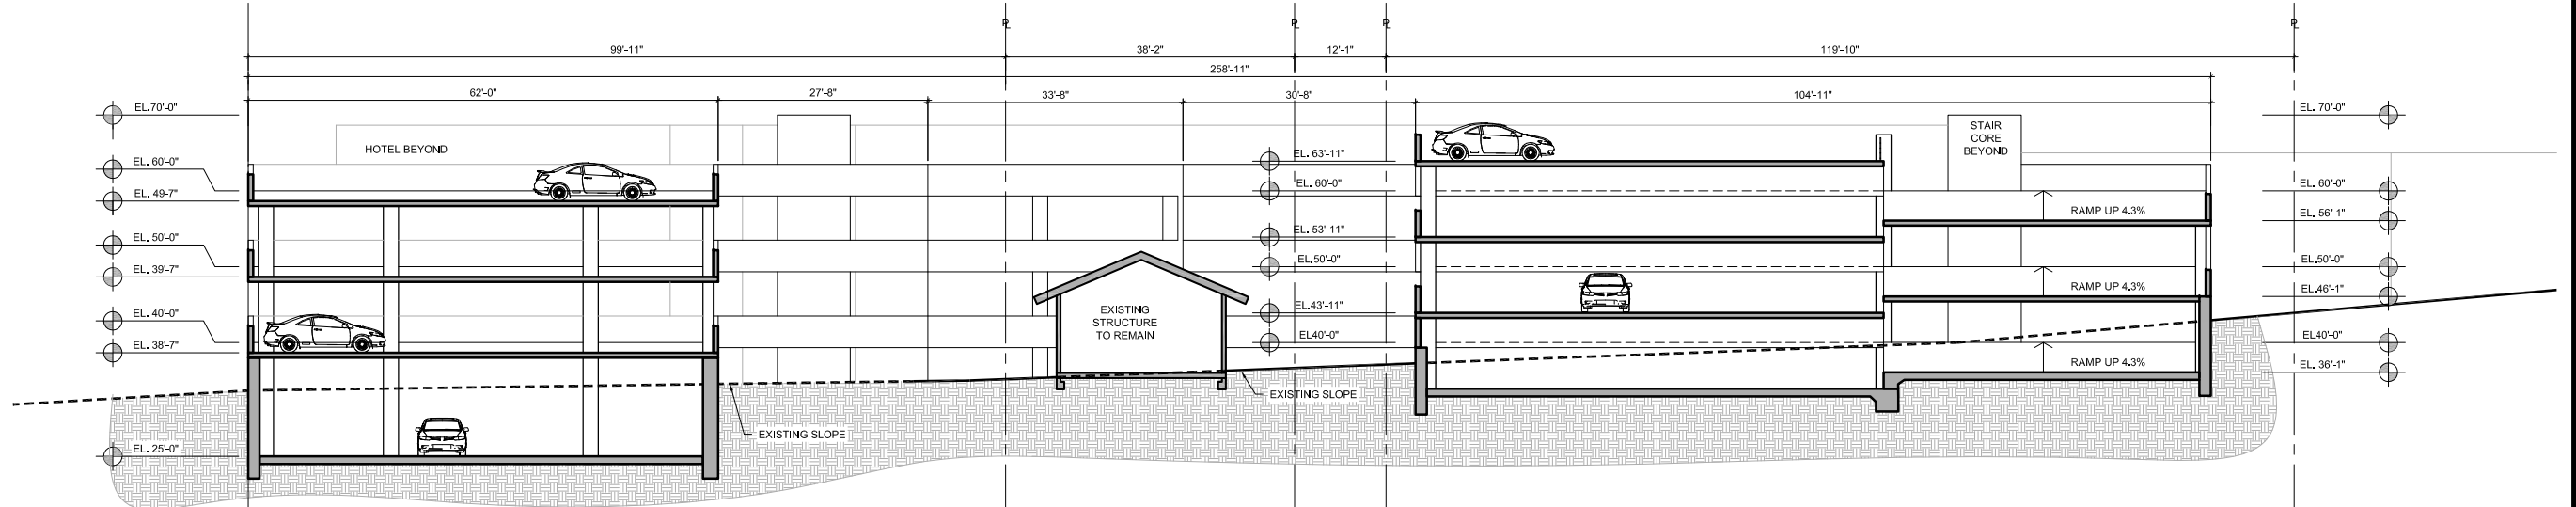


SECTION C

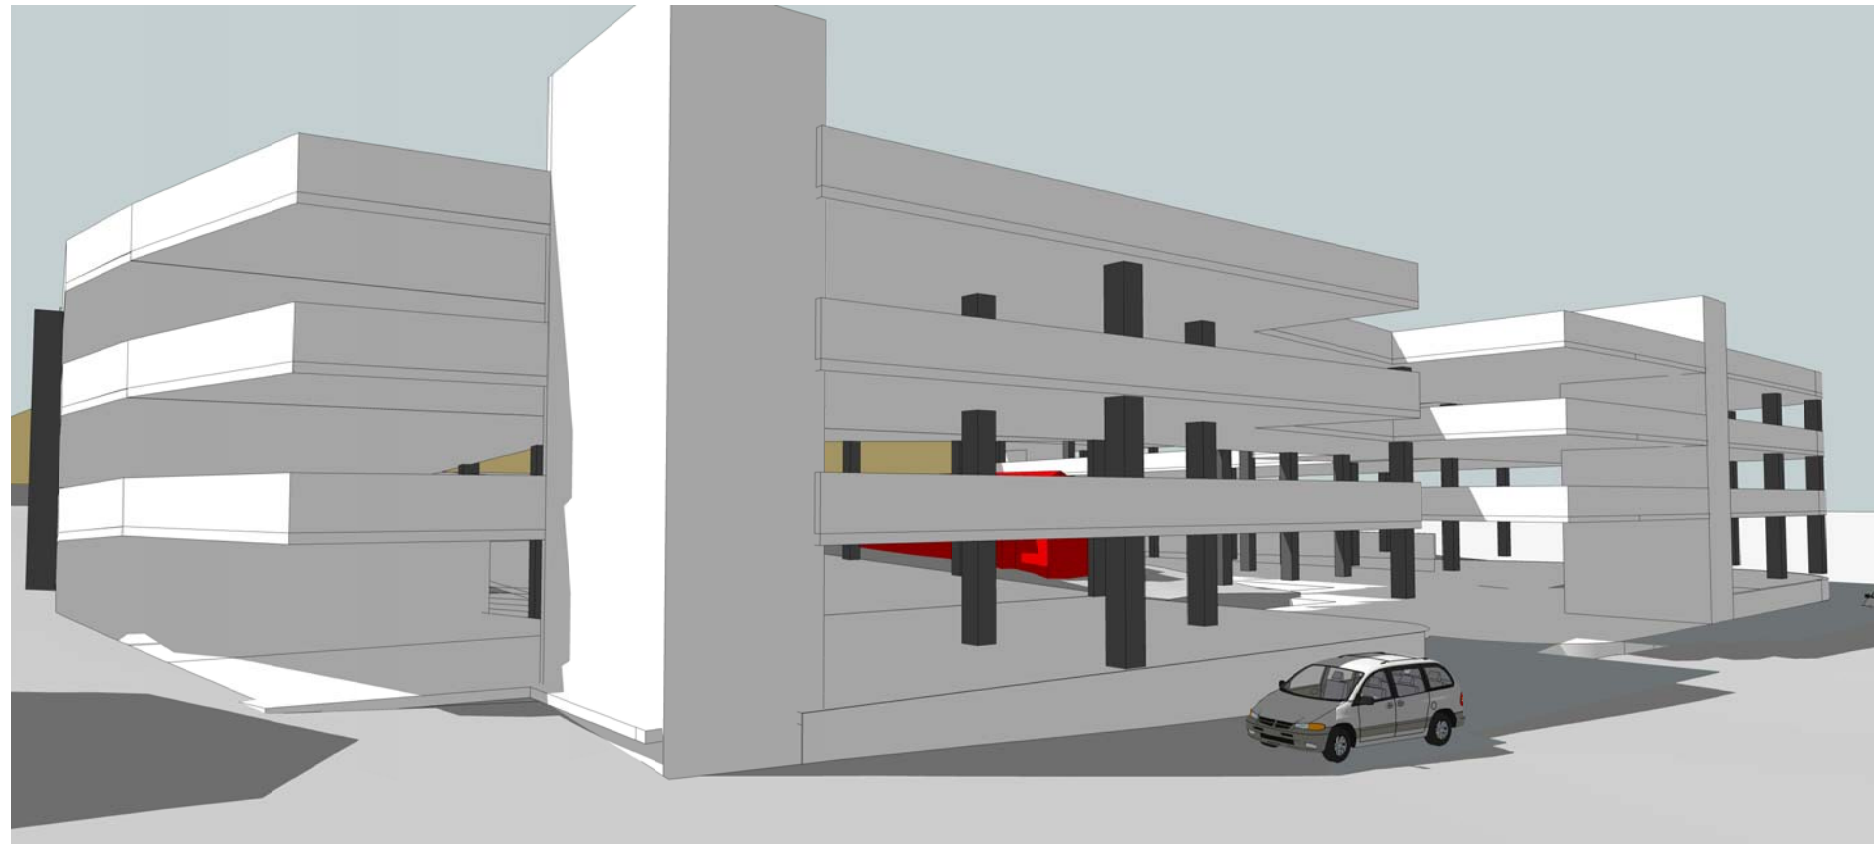

VIEW LOOKING SOUTH WEST




VIEW LOOKING SOUTH EAST

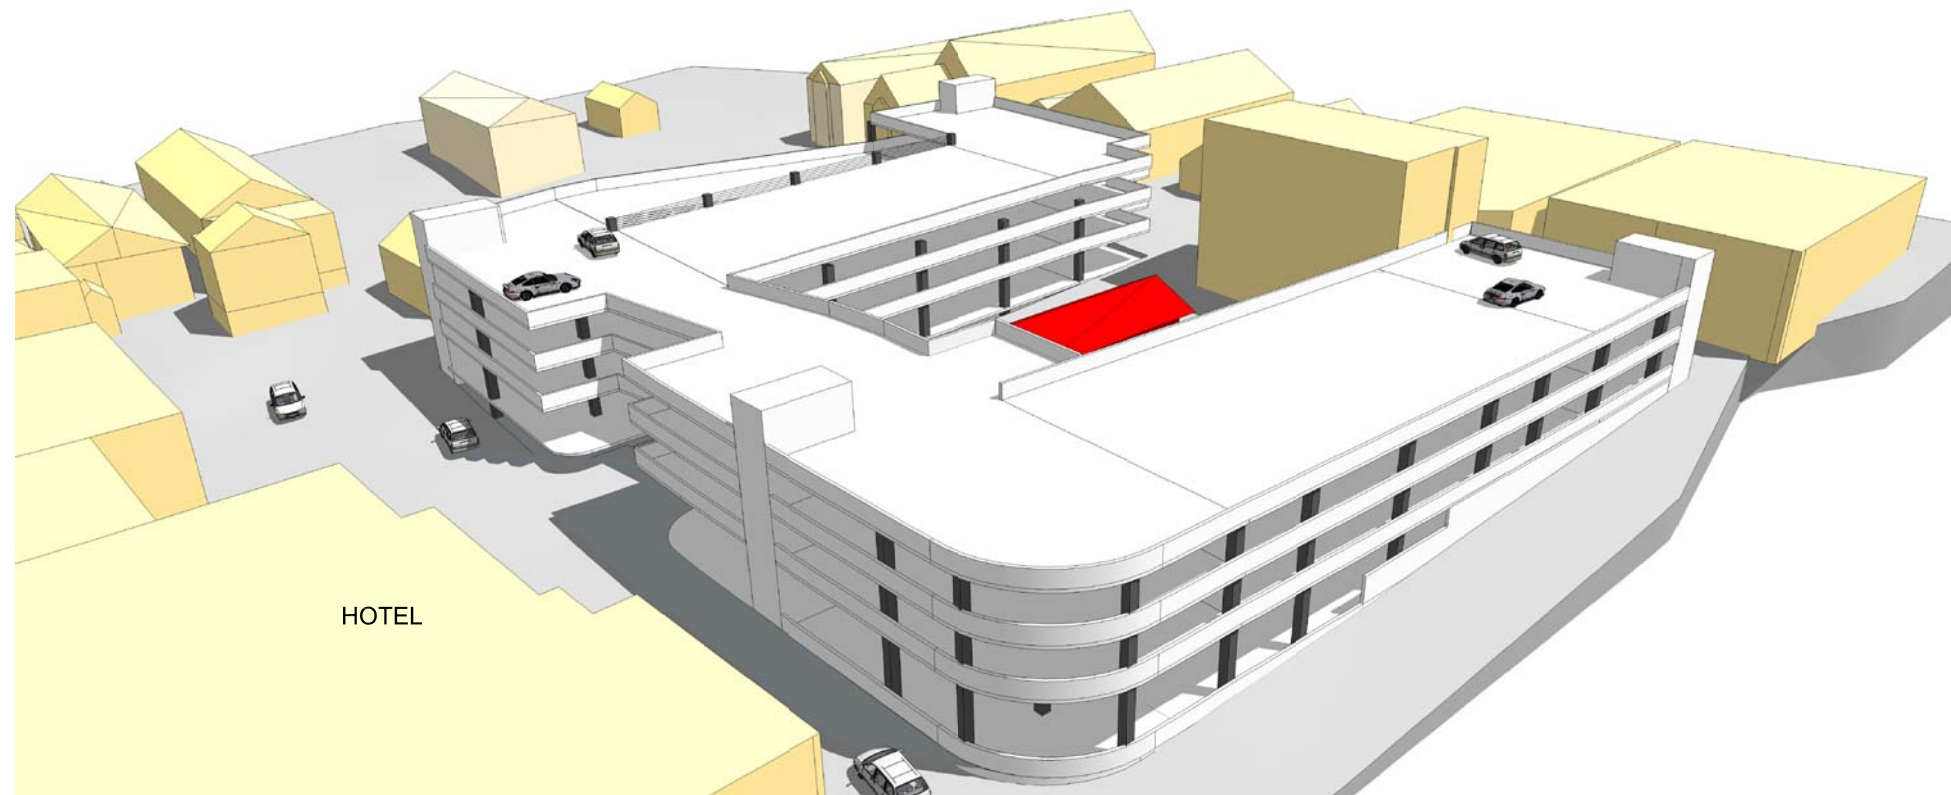

HOTEL

AERIAL VIEW LOOKING SOUTH EAST

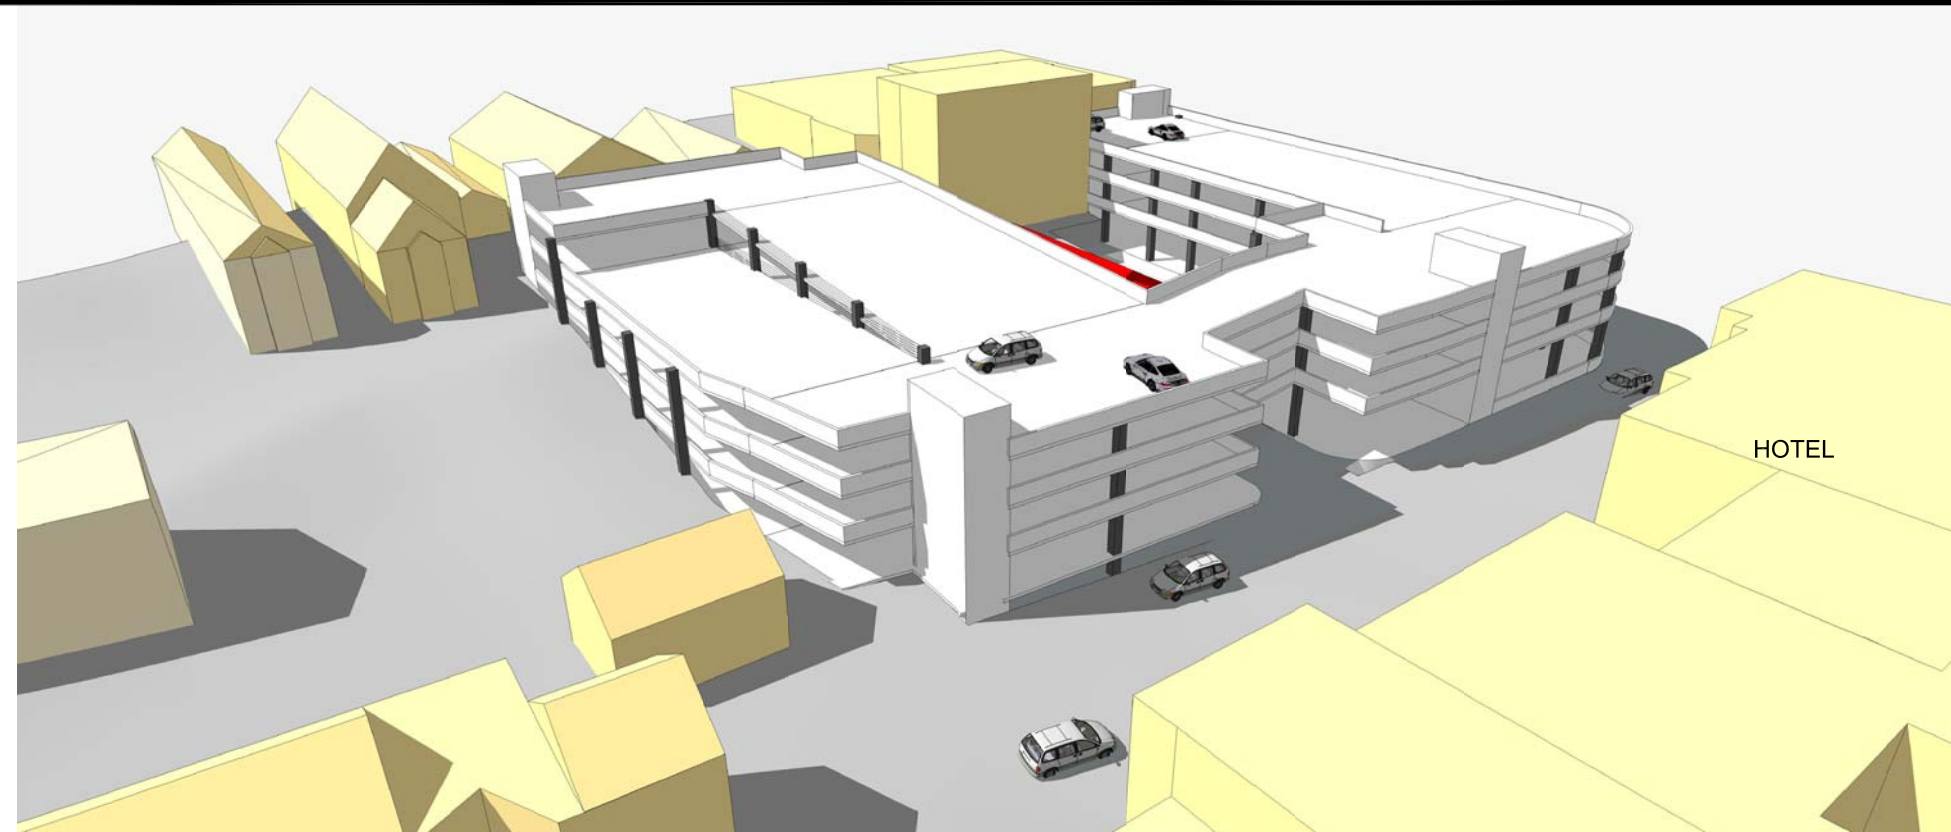

HOTEL

AERIAL VIEW LOOKING SOUTH WEST